



PROPOSED SILO
SCALE ~ 1:50 @ A0

FOUNDATIONS FOR SILO TO BE DESIGNED BY SPECIALIST CONTRACTOR.
SEE DRAWING No. HZ-32-00-00-017 FOR PROPOSED BLOCK PLAN SHOWING ELEVATION ARROW DIRECTIONS

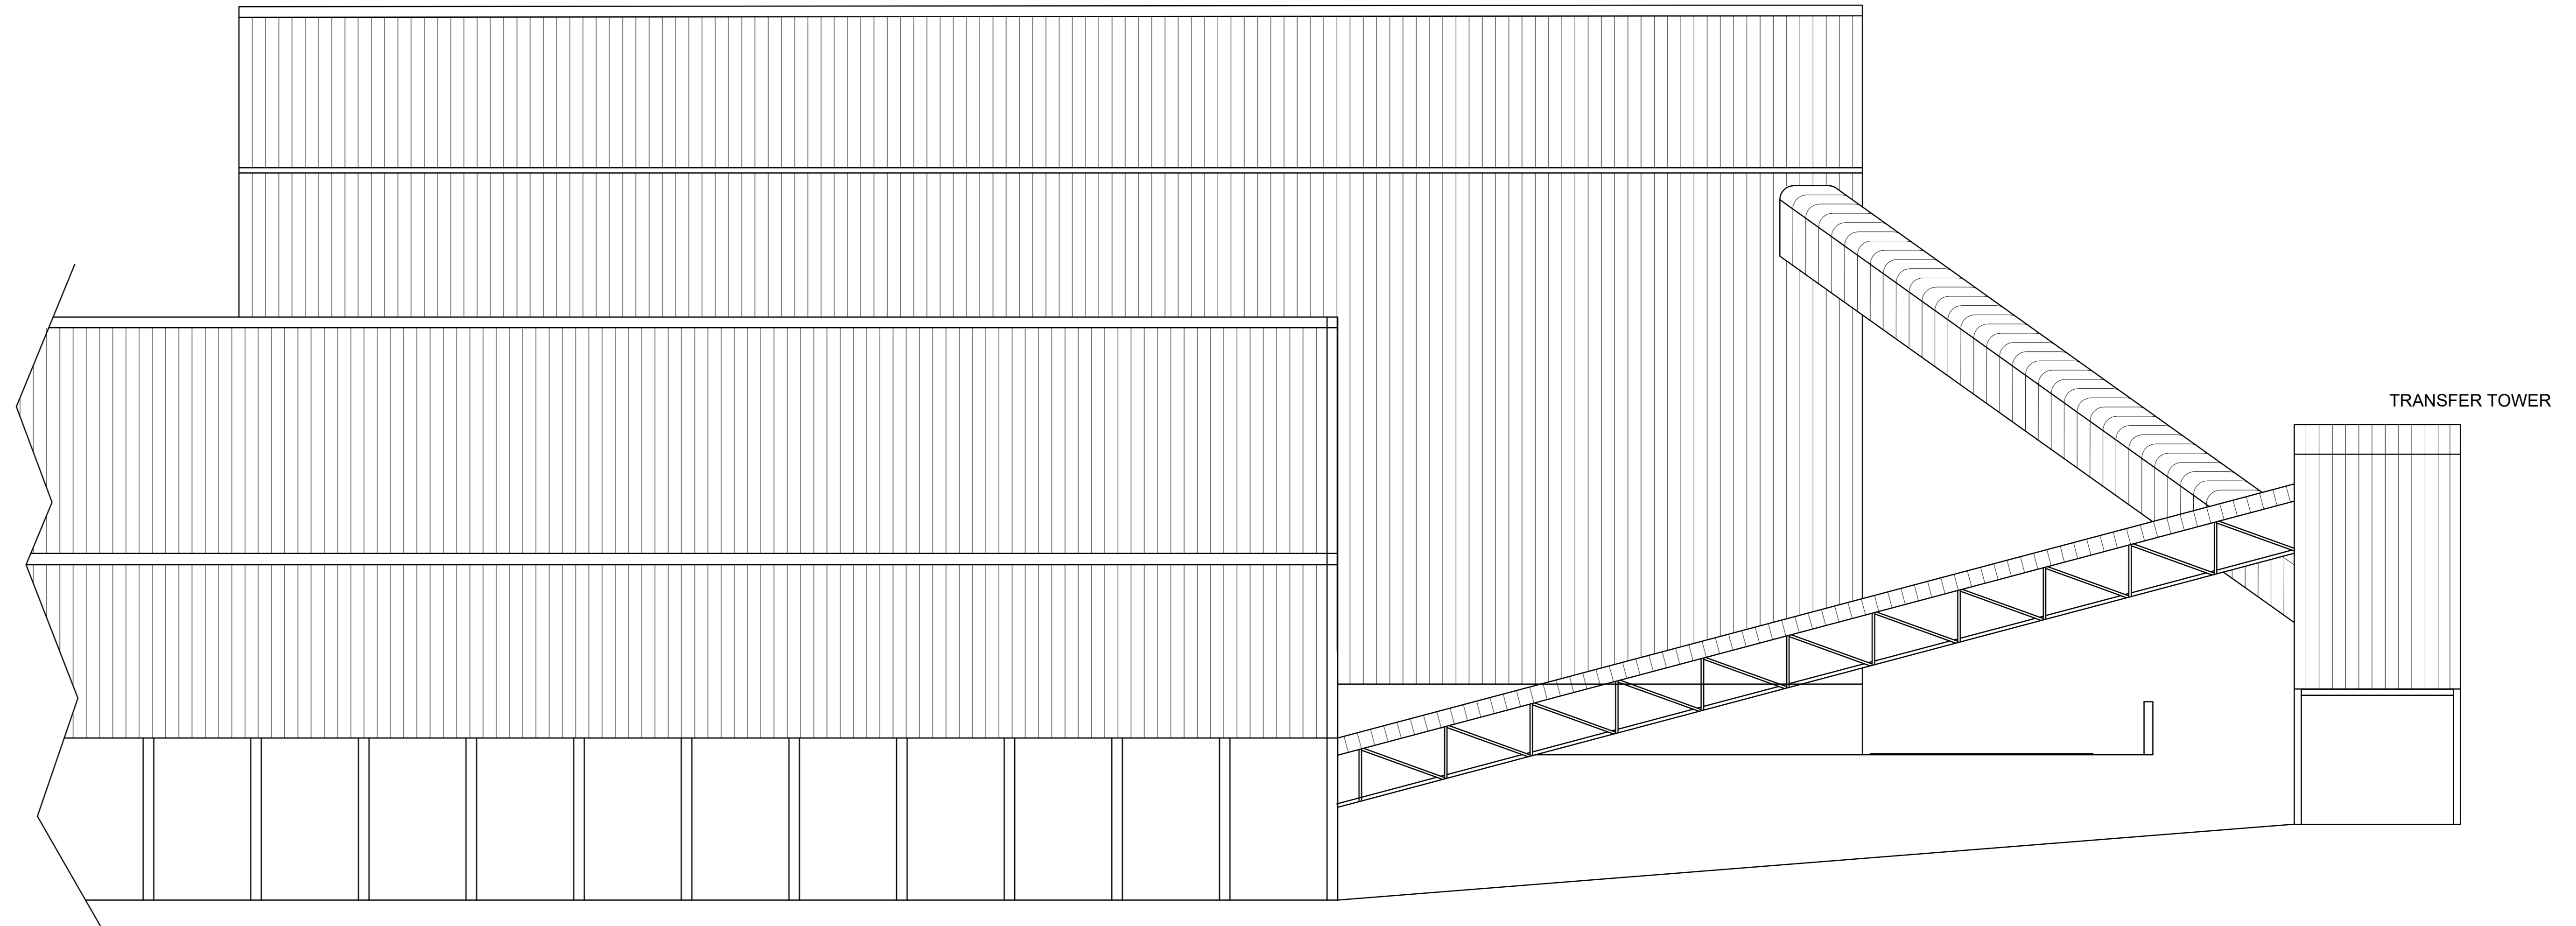


PROPOSED ELEVATION ON C

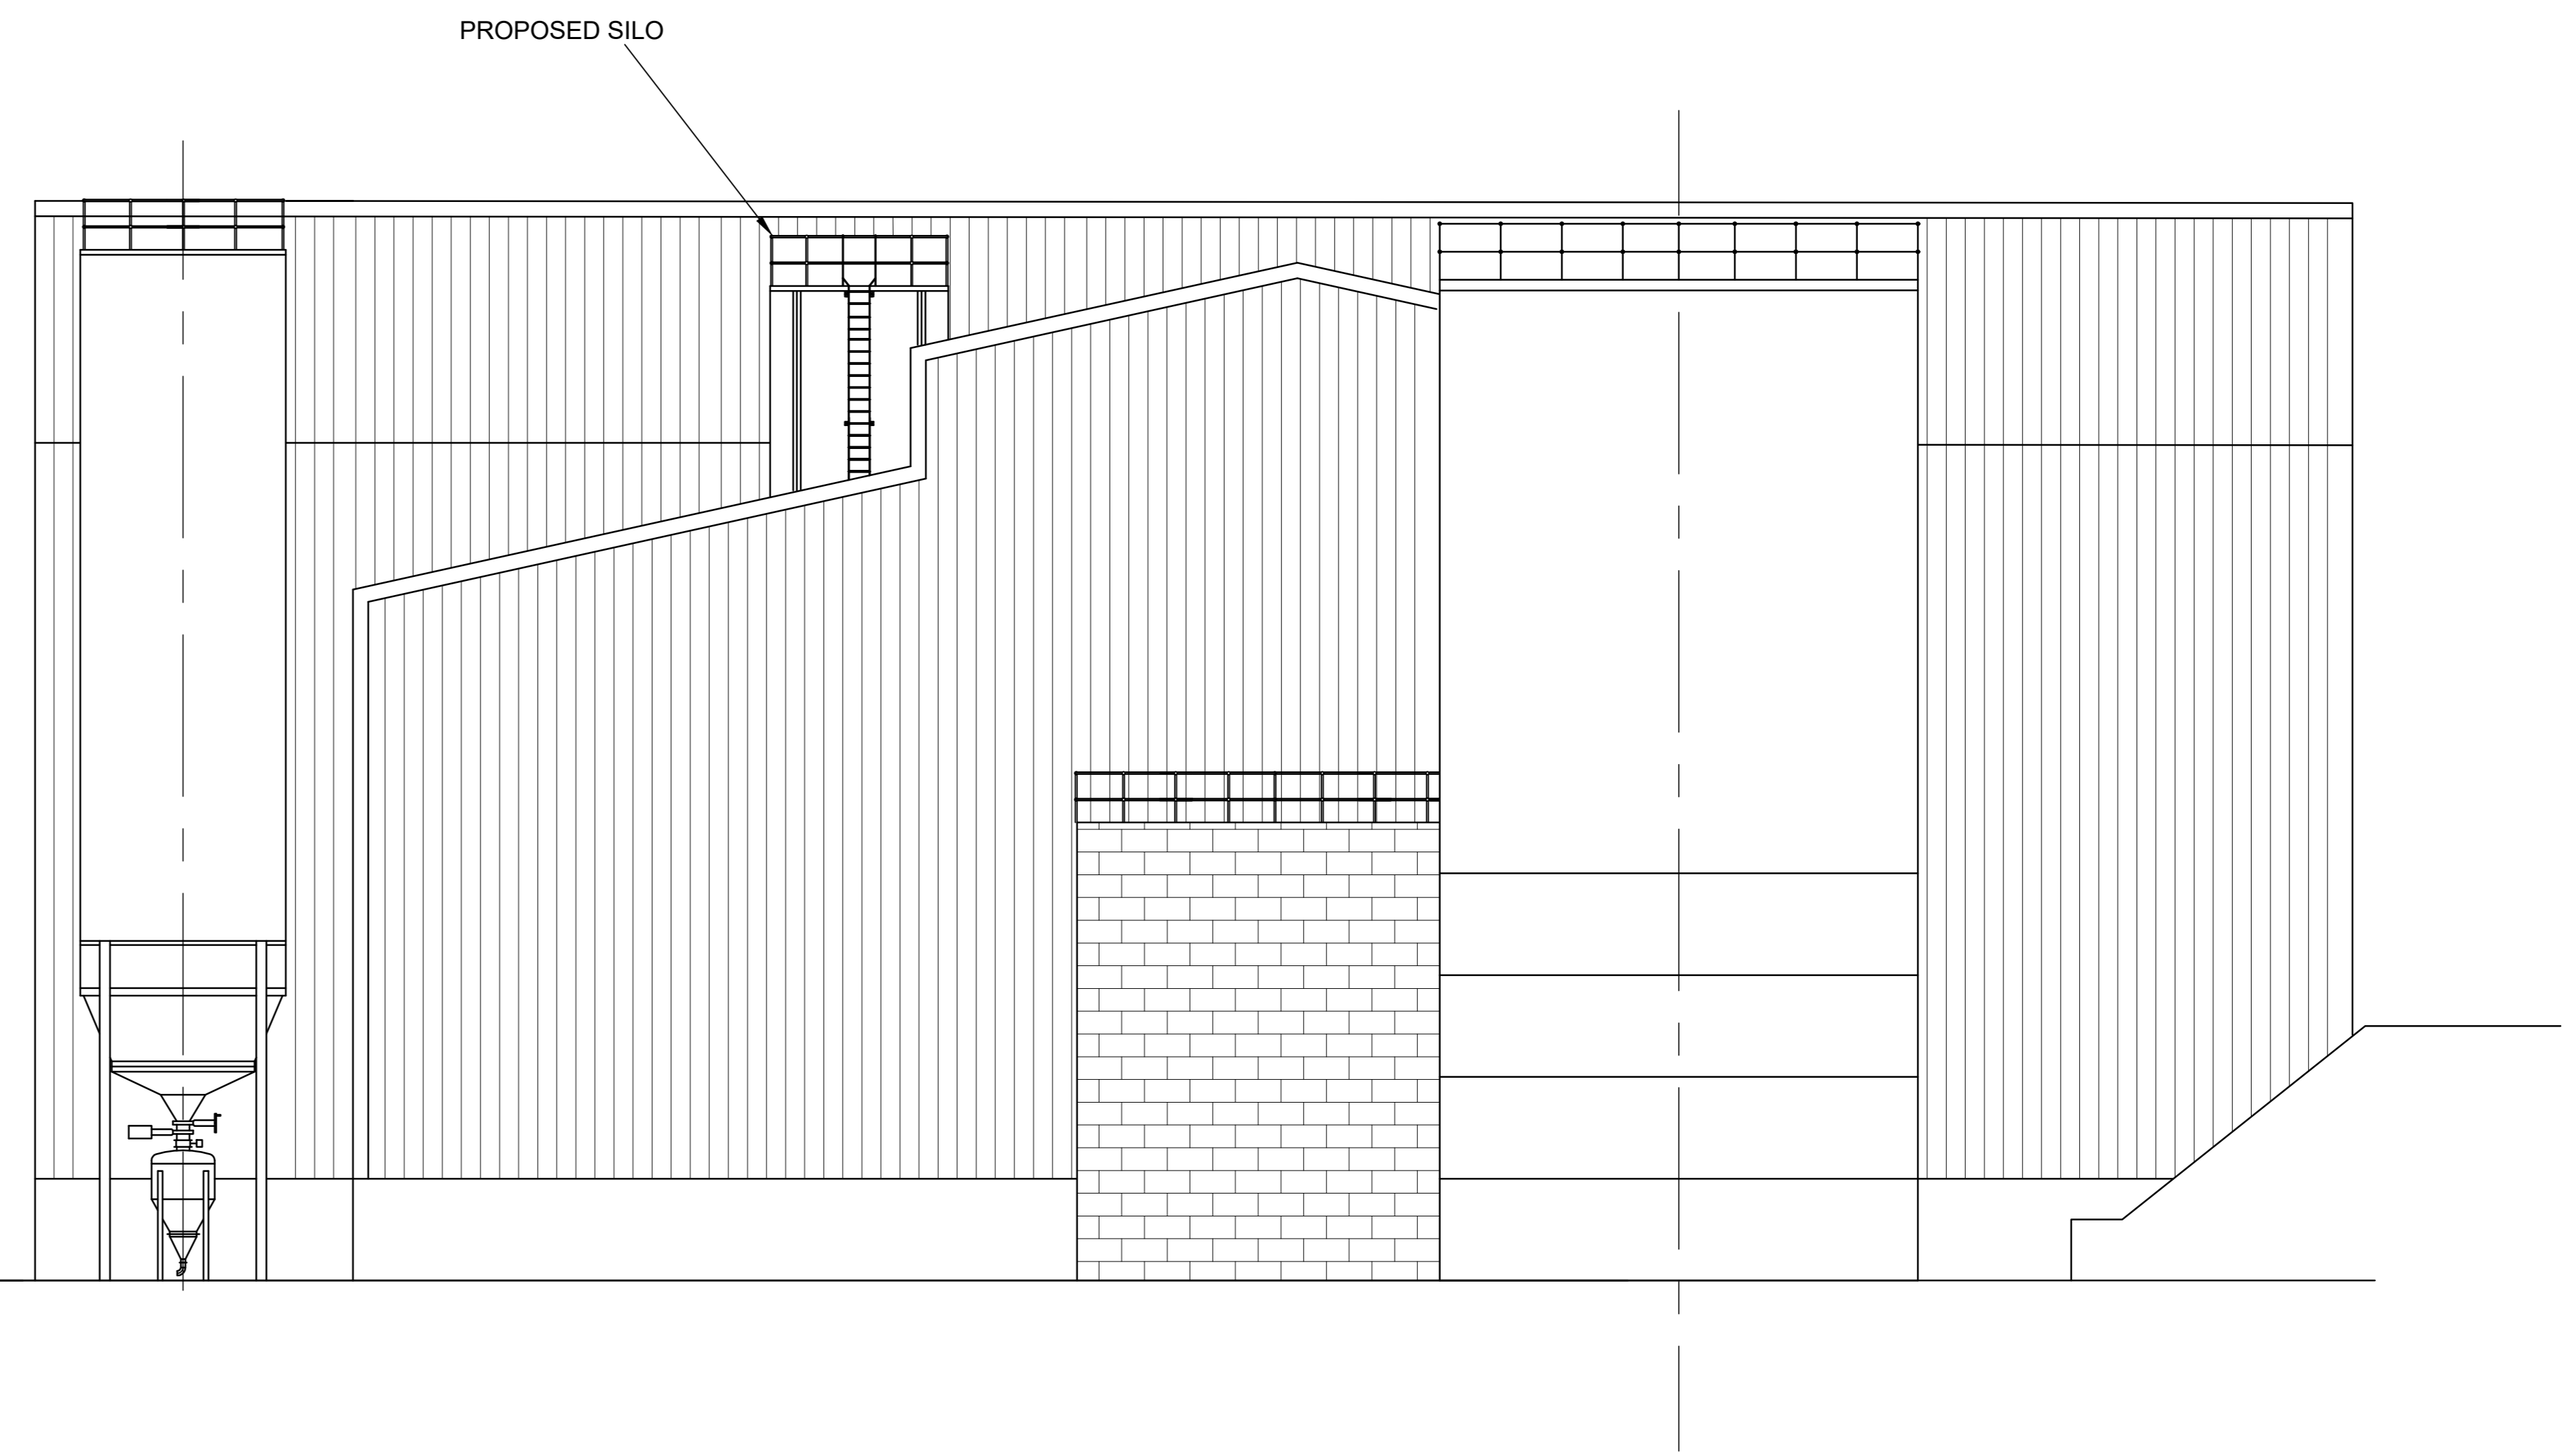

PROPOSED ELEVATION ON D

REVISION	DATE	BY	CHKD
A			
B			

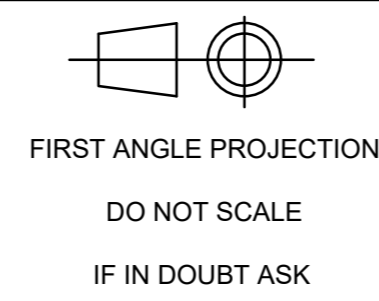

Copyright and Confidentiality Notice
This drawing is the property of Hepworth Limited. Hepworth owns the copyright subsisting in this drawing. The contents of this drawing are confidential to Hepworth. Each article depicted herein is subject to design right protection. In accordance with the Copyright, Designs and Patents Act, 1988, neither the drawing, nor any article depicted herein, may be copied (in whole or in part) without the prior written consent of Hepworth. This drawing may not be used or disclosed to third parties without the prior written consent of Hepworth. Any copies of this drawing made with prior written consent of Hepworth must include this statement on the legend: "© Hepworth Limited XXXX". Any articles made to this drawing with the prior written consent of Hepworth must carry the legend: "Hepworth Limited - Design Right XXXX". Where XXXX is the current year.

SITE ADDRESS
CANOVA CLAY LIMITED
CROW EDGE
SHEFFIELD
S36 4HG



CANOVA CLAY LIMITED
PROPOSED SILO FOR HAZLEHEAD
SITE
PROPOSED ELEVATIONS ON C AND D
SCALE ~ 1:100 @ A0

DRAWN	ROB PHILPOT	DATE	26/3/26
CHECKED	XXX	APPROVED	XXX
SCALE AT A0	1:100	SECTION	NO. NUMBER
DRG No.	HZ-32-00-00-019		B