


GROUND FLOOR




FIRST FLOOR


ROOF - concrete tiles to match existing
 WALL - brick to match existing, single storey extension rendered
 WINDOWS - white UPOVC to match

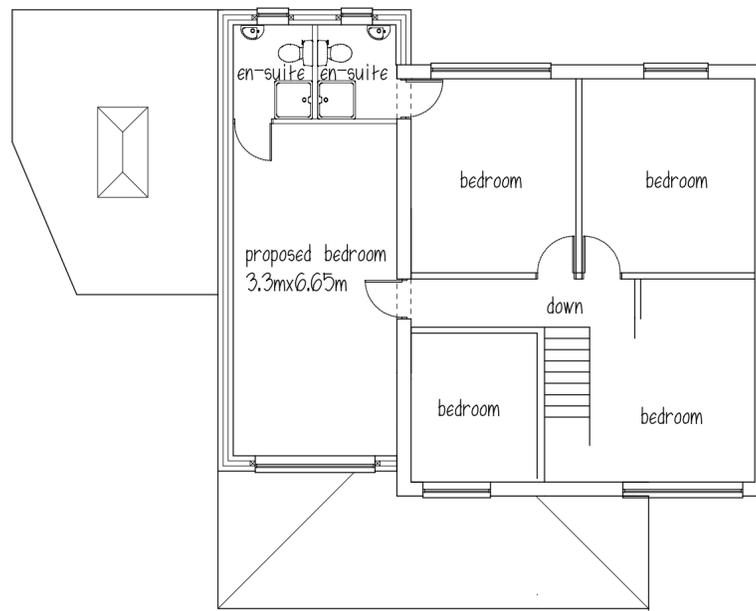


FRONT ELEVATION

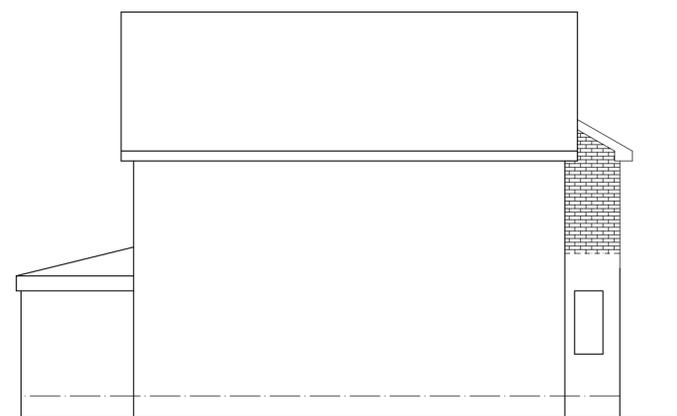

SIDE ELEVATION

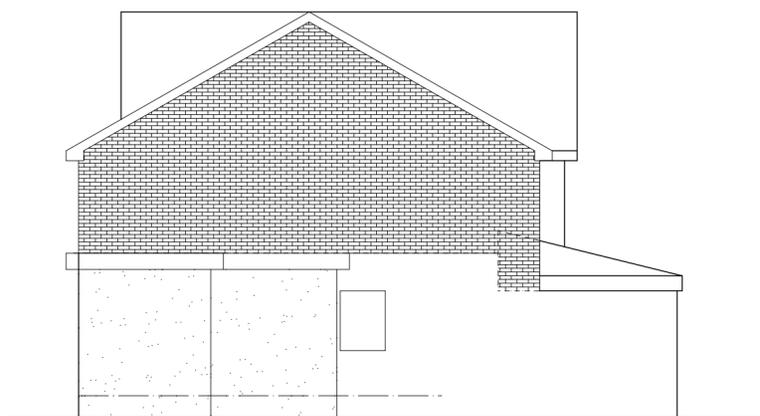

SIDE ELEVATION

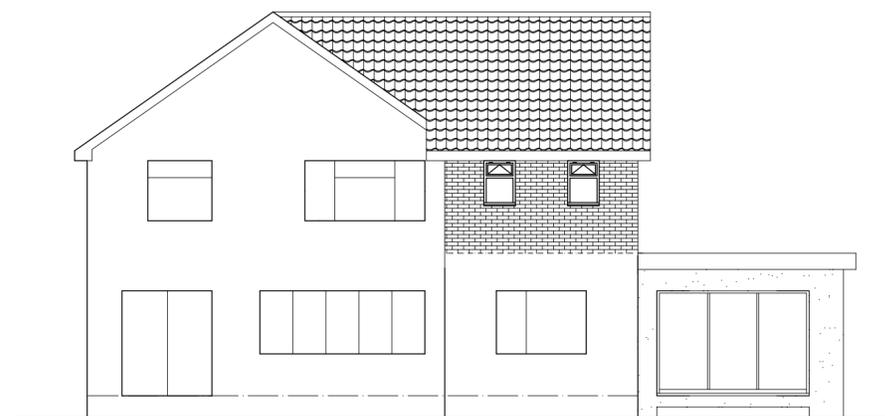

REAR ELEVATION

Mr & Mrs N HARDCASTLE

PROPOSED EXTENSION
 1 ST JULIENS WAY
 CAWTHORNE
 BARNSELY S75 4ES

EXISTING PLANS & ELEVATIONS

1:100@A2 NOV 24

Peter Thompson

"Linwood"
 Barnsley Road
 Dodworth
 Barnsley S75 3JR
 tel 01226 201391
 m. 07973251730
 e-mail peter-thompson@hotmail.co.uk

