


NOTE
Drawing use for status issued for only. Feasibility & Planning drawings are not intended for construction or manufacture. J Mahoney Architects Ltd cannot accept any responsibility for issues arising due to this.

All dimensions to be checked on site and any discrepancies to be notified prior to the commencement of work.

Do not scale from this drawing. If in doubt ask

© J Mahoney Architects

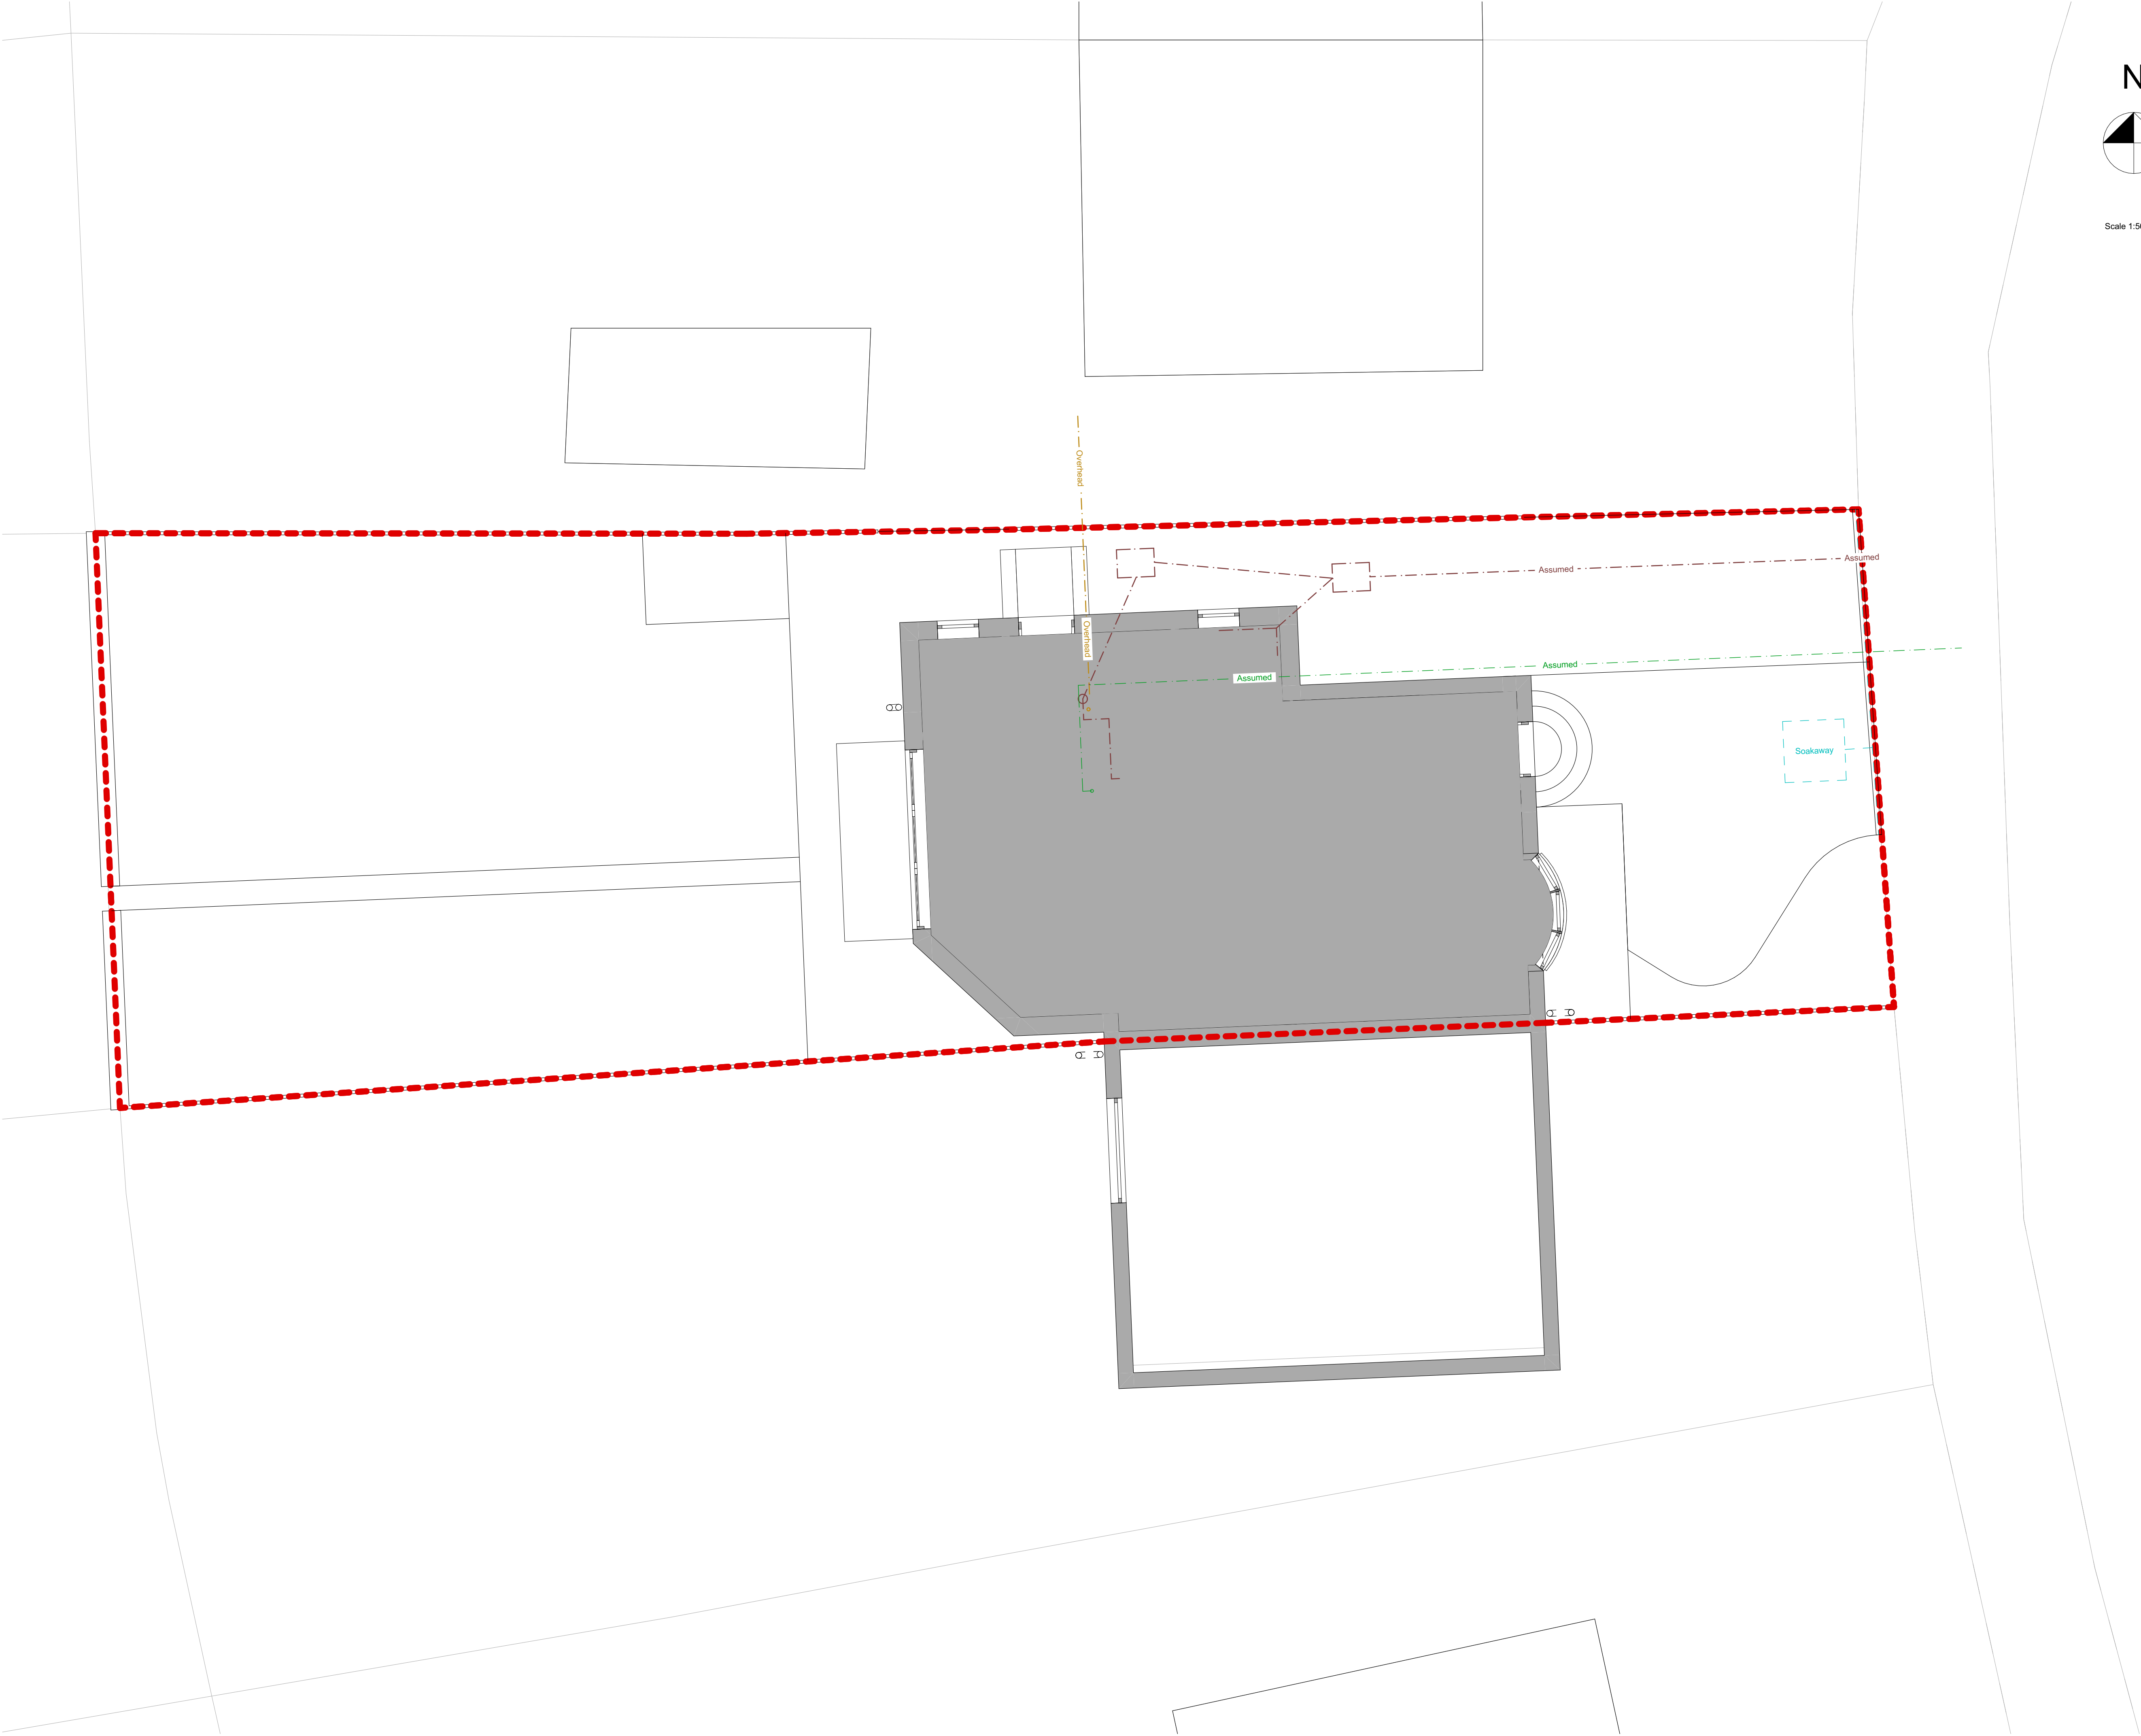

Consult utility maps for full extent of all shown assets. Positional accuracy of plant is not guaranteed from information presented in a desktop search alone and the location of underground utilities should be verified through other means prior to breaking ground.

OS information shown purchased from Streetwise maps
© Crown Copyright and database rights 2023 OS
100047474.

Drawing Legend

- Indicates Gas assets
- Indicates Electrical assets
- Indicates Telephony assets
- Indicates Supply Water assets
- Indicates Sewerage assets
- Indicates Underground chambers & possible routes

A	Initial issue	05.04.24	JFM
Rev	Revision Notes	Date	Initial

status	PLANNING
--------	----------

J Mahoney Architects
Design & Planning

J Mahoney Architects,
25 Millstones, Oxspring
Sheffield, S36 8WZ

Tel: 07577572695
Email: jmahoneyarchitects@gmail.com

client	Stuart & Kim Turner
--------	---------------------

job title	10 West Crescent, Oxspring, Sheffield, S36 8YU
-----------	---

org title	Proposed Utilities Site Layout
-----------	--------------------------------

date	March 2023	drawn	JFM
------	------------	-------	-----

scale	1:50	sheet	A1
-------	------	-------	----

drwg no & revision	STE-JMA-ZZ-00-DR-A-(01)011A
--------------------	-----------------------------