


Do not scale from this drawing. DMA Design Management Ltd must be notified immediately should any discrepancies be found. The contractor must check all dimensions on site before construction or manufacture of materials. This drawing or any portion of it may not be reproduced without the consent of DMA Design Management Ltd

NOTES

All efforts have been made in measuring existing site. However the contractor / builder is responsible, for checking & confirming all given dimensions on site prior to pricing & works.

Extent of boundary ownership confirmed by applicant.


HATCHED AREA INDICATES ADJACENT PROPERTY NOT INCLUDED IN THIS APPLICATION

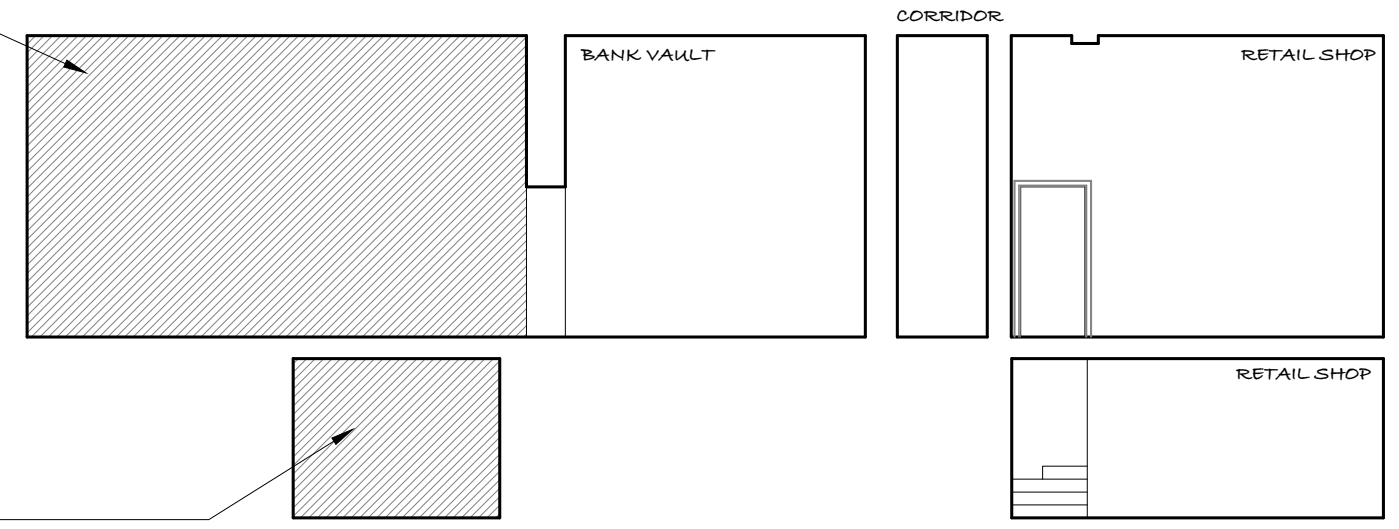

EXISTING SECTION C-C
1/100

HATCHED AREA INDICATES ADJACENT PROPERTY NOT INCLUDED IN THIS APPLICATION

HATCHED AREA INDICATES ADJACENT PROPERTY NOT INCLUDED IN THIS APPLICATION

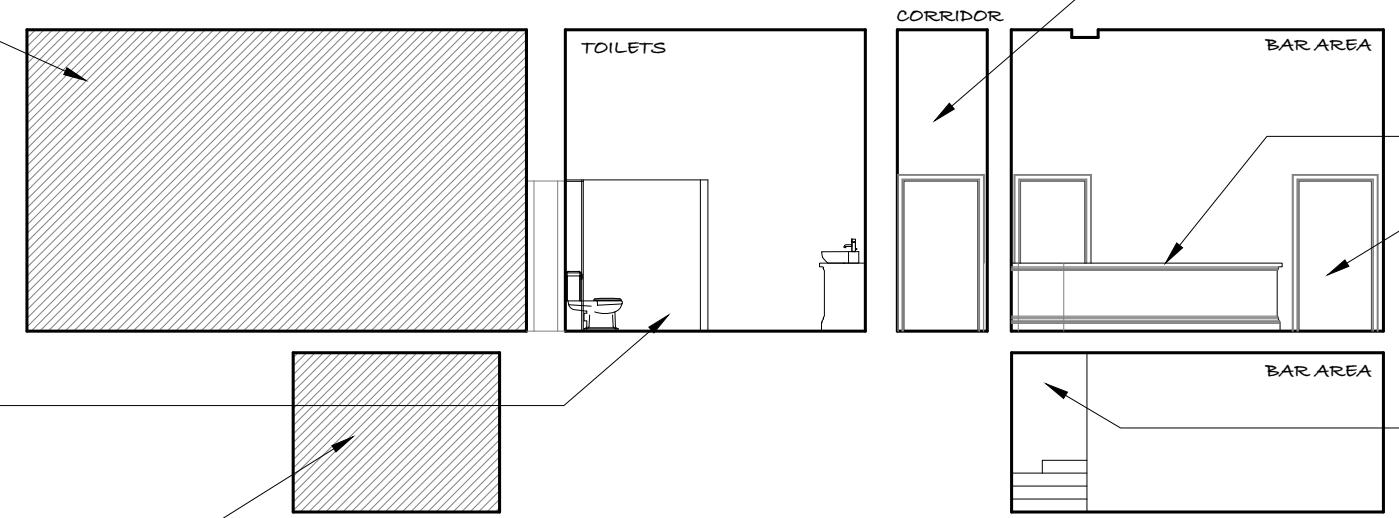

PROPOSED SECTION C-C
1/100

BUILD IN NEW TOILETS

HATCHED AREA INDICATES ADJACENT PROPERTY NOT INCLUDED IN THIS APPLICATION

- BUILD NEW DOOR TO TOILETS
- BUILD NEW BAR AND BACK FITTING
- BREAK THROUGH EXISTING WALL TO FORM NEW ACCESS
- RE-OPEN EXISTING STAIR

PLANNING

Rev	Description	Date	By
A	Address revised	Sept. 2018	DMA

DMA
DESIGN MANAGEMENT Ltd

6 New Hall Way,
Dialwood,
Flockton,
Wakefield,
WF4 4AX
e: info@designmanageachieve.com
w: designmanageachieve.com

Client
M Rogers

Project
**2 St Marys, Penistone,
S36 6DT**

Drawing title
Proposed Section

Drawn by DMA	Date Sept.18
Drawing no PL-03	Project no 18/540
Scale @ A3 A.S.	Rev A