





GENERAL NOTES
 This drawing shows the provisional design only and is subject to Local Authority approval. This drawing should not be scaled for setting out purposes unless specified.

This drawing is based on a topographical/ordnance survey provided by others.

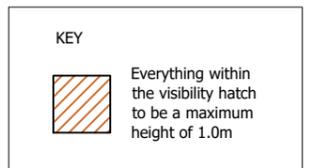

A	04.03.2021 VIS AMENDMENTS
PROJECT	KEXBOROUGH FARMS, CHURCHFIELD LANE, BARNSELY
TITLE	VEHICLE TRACKING AND VISIBILITY - ROAD 1
SCALE	1:250 @ A3
DRAWING	1732-202A
DATE	04.03.2021

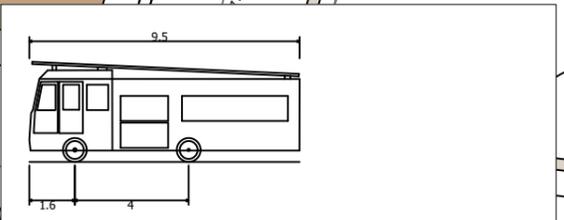

(South Yorkshire) Fire Appliance
 Overall Length 9.500m
 Overall Width 2.500m
 Overall Body Height 3.515m
 Min Body Ground Clearance 0.400m
 Track Width 2.400m
 Lock to lock time 6.00s
 Kerb to Kerb Turning Radius 7.910m