



SIDE ELEVATION OF EXISTING GYM

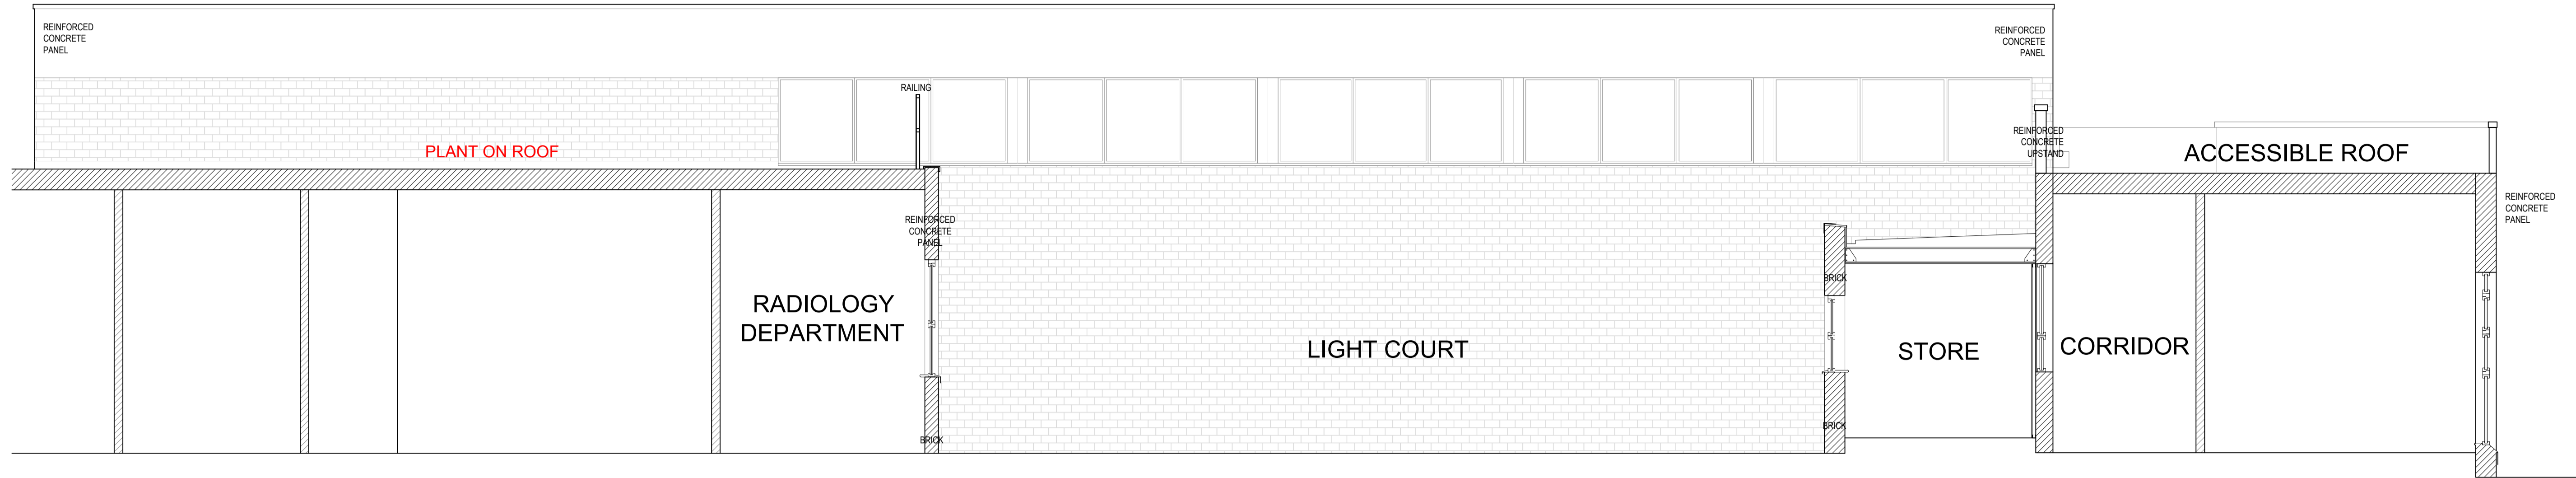

EXISTING SECTION THROUGH GYMNASIUM & LIGHTCOURT
1:50

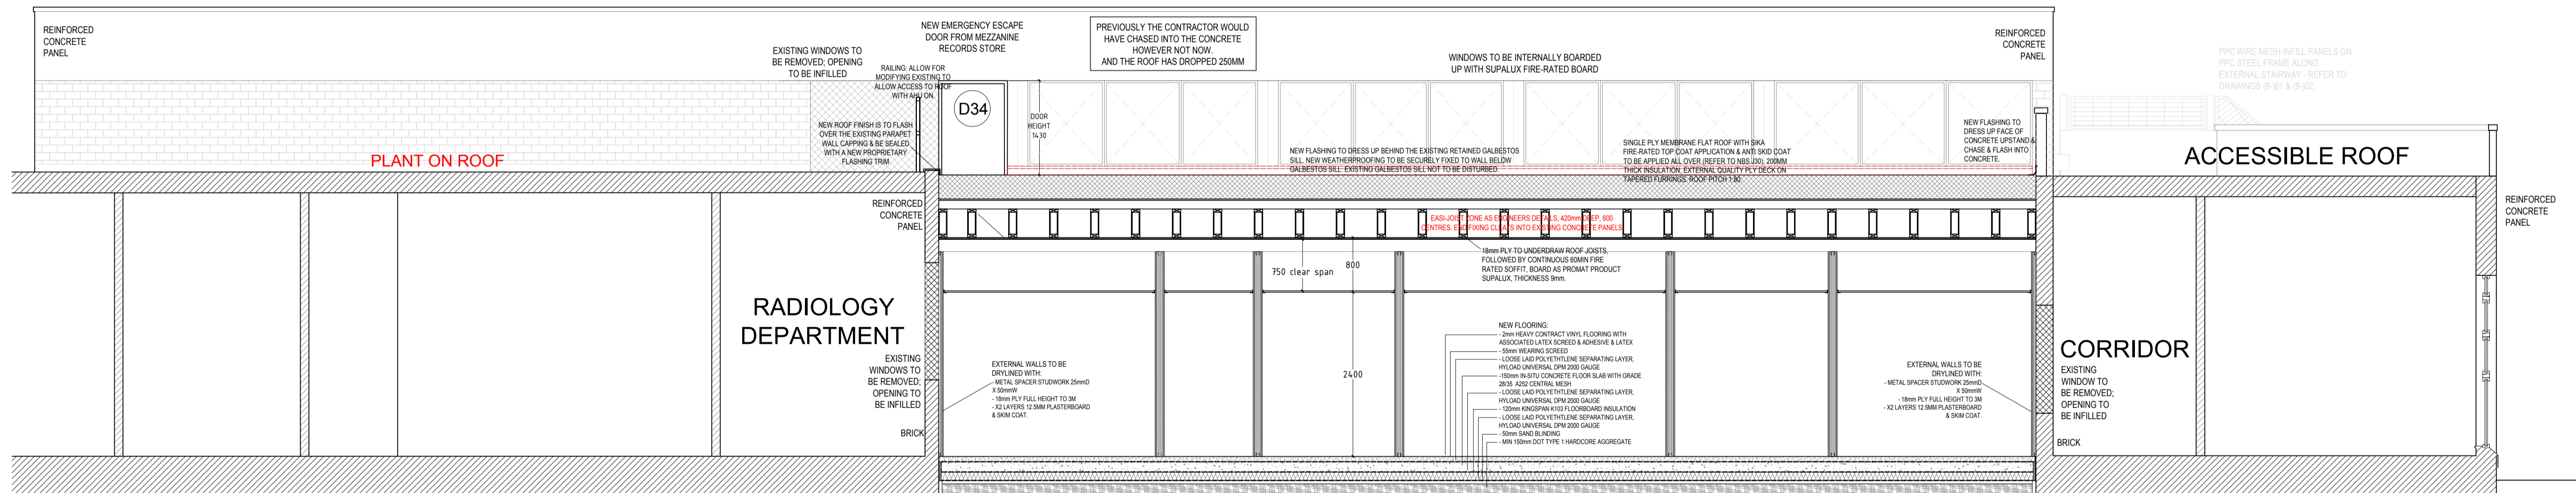

PROPOSED SECTION THROUGH NEW COURTYARD INFILL: SECTION TAKEN AT NEW INFILL ROOF APEX
1:50

Notes	Status	Rev	Date
Drawn by BJ	Size A1	Scale 1:50	
PRELIMINARY STUDY	P	-	06/09/20
TENDER ISSUE	T	-	26/10/20
CONSTRUCTION ISSUE	C	-	05/11/20
AMENDMENT - Roof and suspended ceiling lowered, door opening modified.	C	A	
AMENDMENT - Ceiling service void and suspended ceiling height dimensions added.	C	B	24/11/20

Drawing status annotation:
P-Preliminary T-Tender D-Design (post preliminary) C-Construction A-A-Built

Client
BARNSELY HOSPITAL NHS
FOUNDATION TRUST

Project title
SAU AMAC PROJECT

Project no
170/028

Drawing title
EXISTING & PROPOSED SECTIONS
THROUGH EXISTING COURTYARD
& PROPOSED COURTYARD INFILL

Drawing no	Status	Revision
(S-100)03	C	B