

● Block plan, scale 1:200



B6411 Houghton Road


Public Footpath

Existing Fence Line

Proposed Archway &
Decorative Fencing

New concrete
entrance & paths

Existing Fence Line

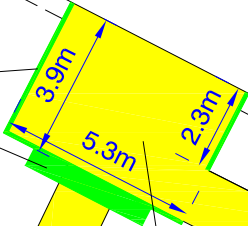

-	-	09.05.23
Rev	Description	Date

Do not scale from this drawing

LIGHTMAIN

Project
Thurnscoe Plaza
B6411 Houghton Road
S63 0AW

Drawing
Title
Block Plan

Scale	Date	Drawn
1:200@A3	09.05.23	CR
Quotation Number		Checked PB

COPYRIGHT:
All rights to the design and equipment lie with Lightmain. This drawing is the property of Lightmain. Copyright is reserved by them and the drawing is issued on the condition that it is not copied, reproduced, retained nor disclosed to any unauthorised person either wholly or in part without the consent of Lightmain.