

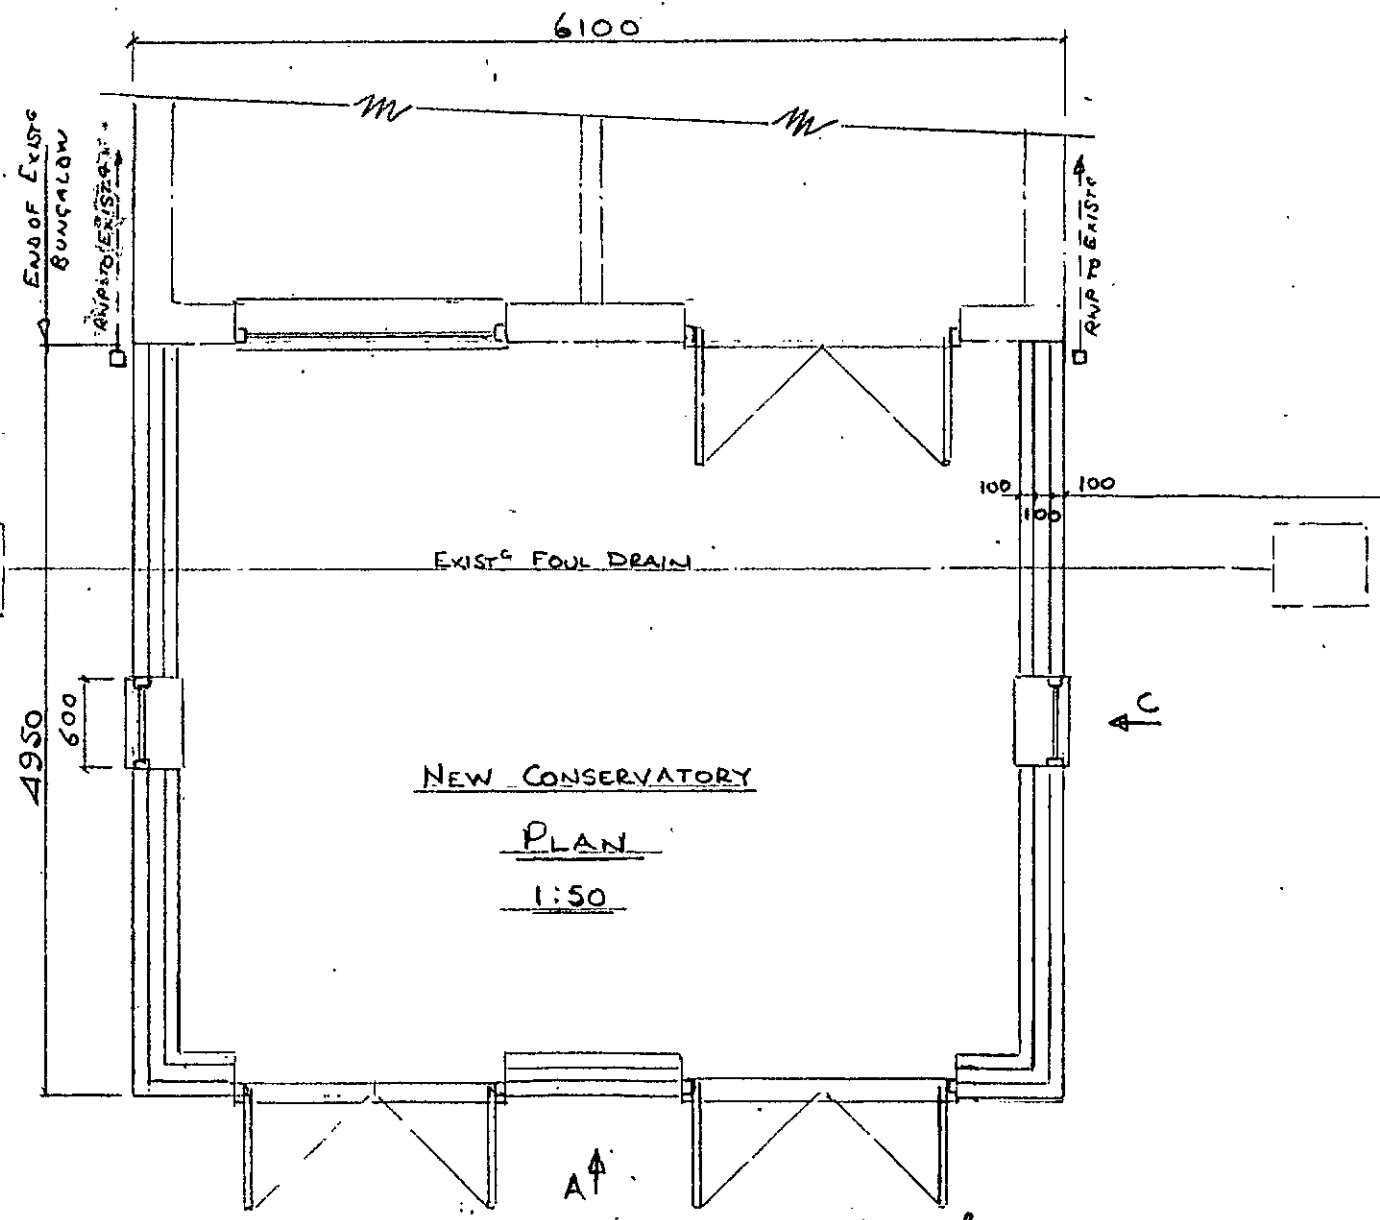
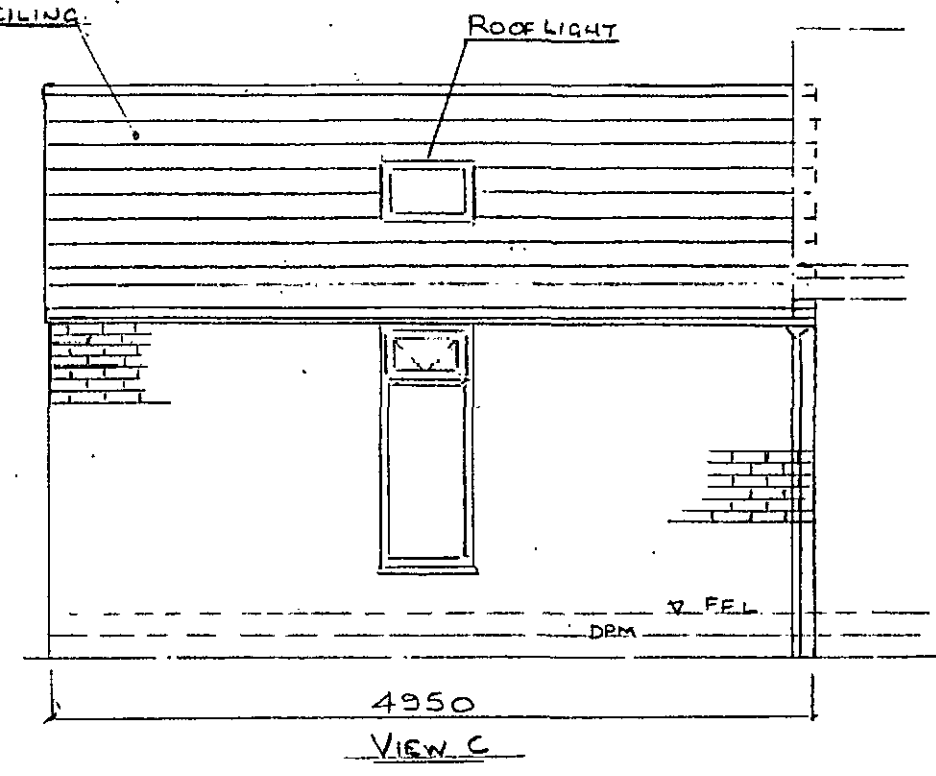


LIGHTWEIGHT TILED ROOF FULLY INSULATED TO LABC REQUIREMENTS COMPLETE WITH PLASTERED VAULTED CEILING

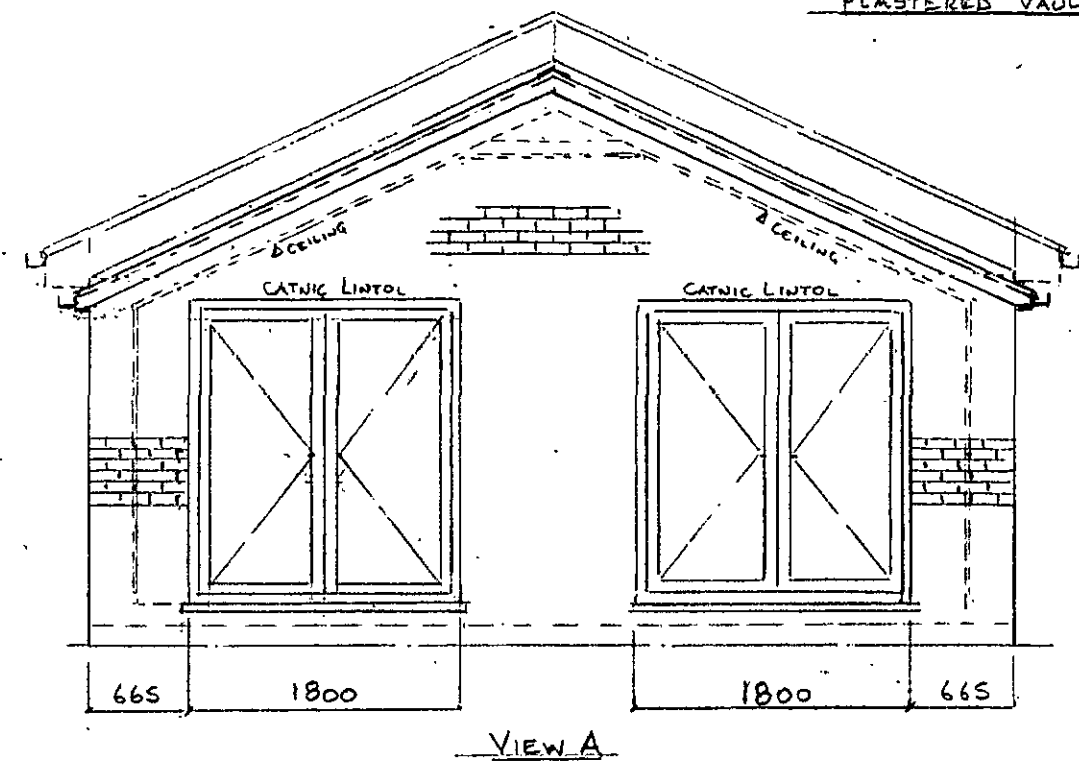

WALLS - OUTER LEAF BRICKWORK TO MATCH EXIST' C/W 100 CAVITY/INSULATION & 100 MM BLOCKWORK WITH PLASTERED FINISH

PROPOSED CONSERVATORY  
18 ALPERTON CLOSE

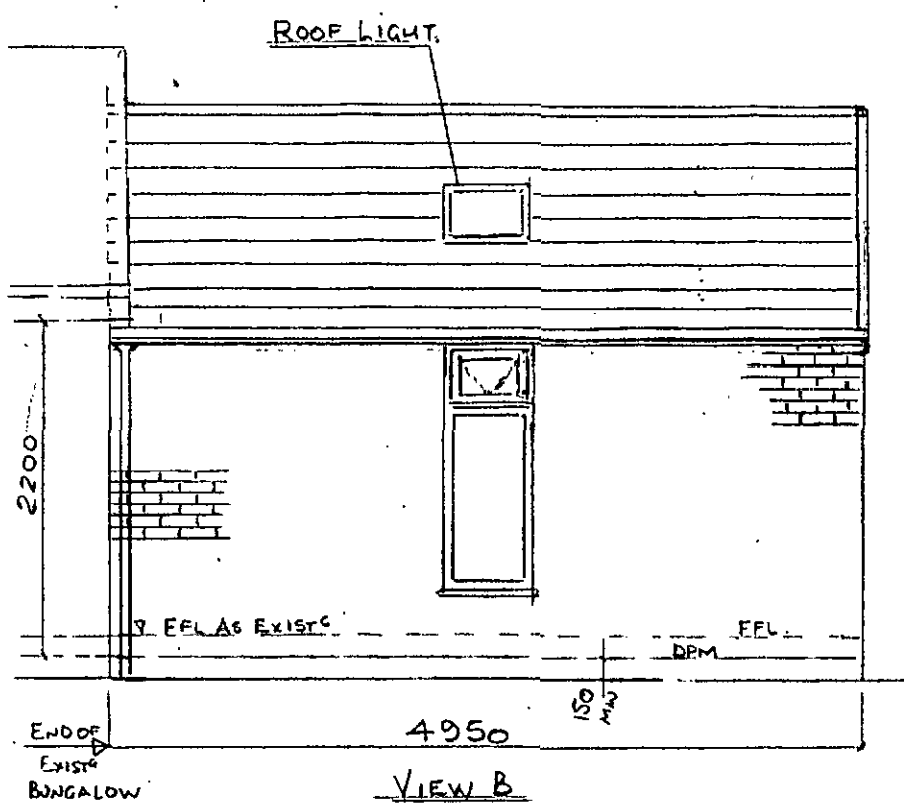