




Rear SW Elevation (B)
as Existing

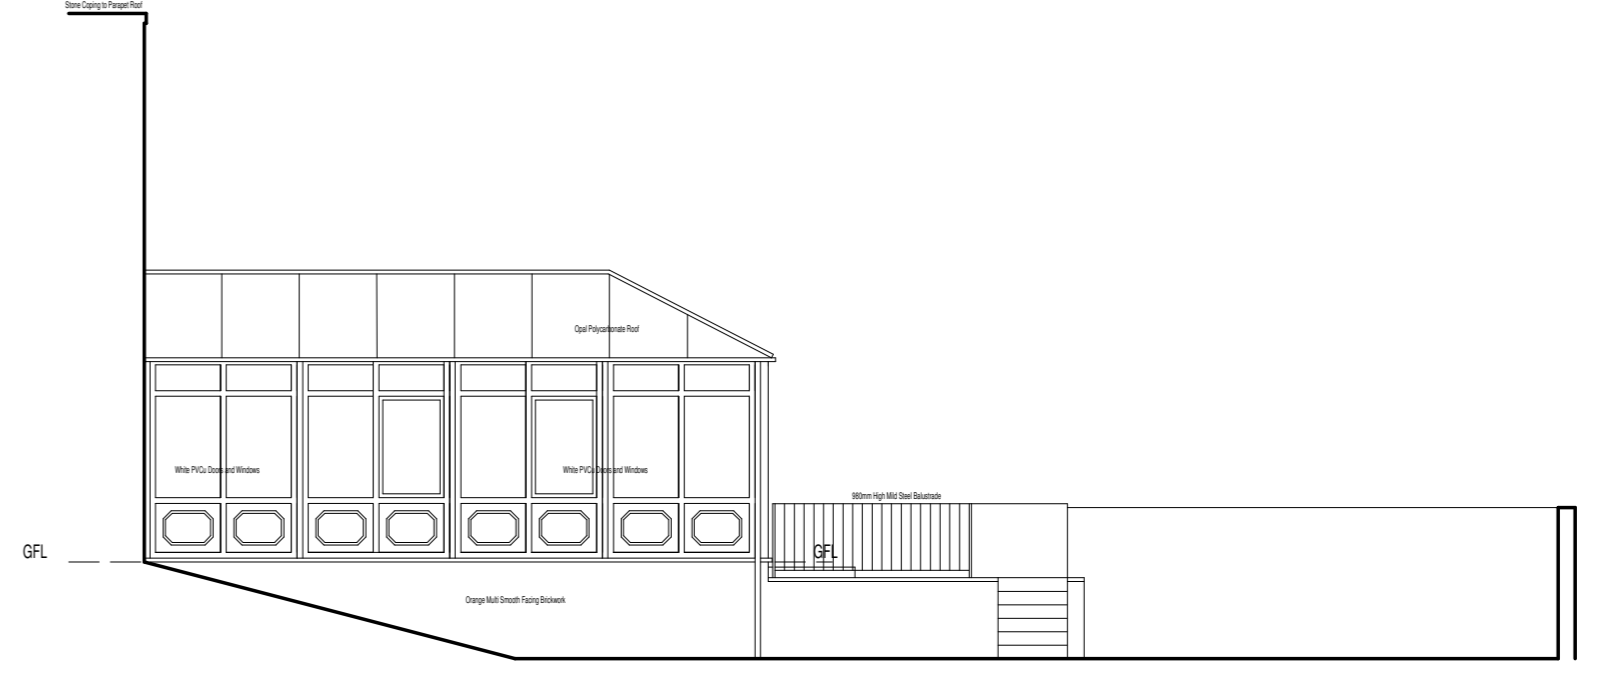

Rear NW Elevation (A)
as Existing

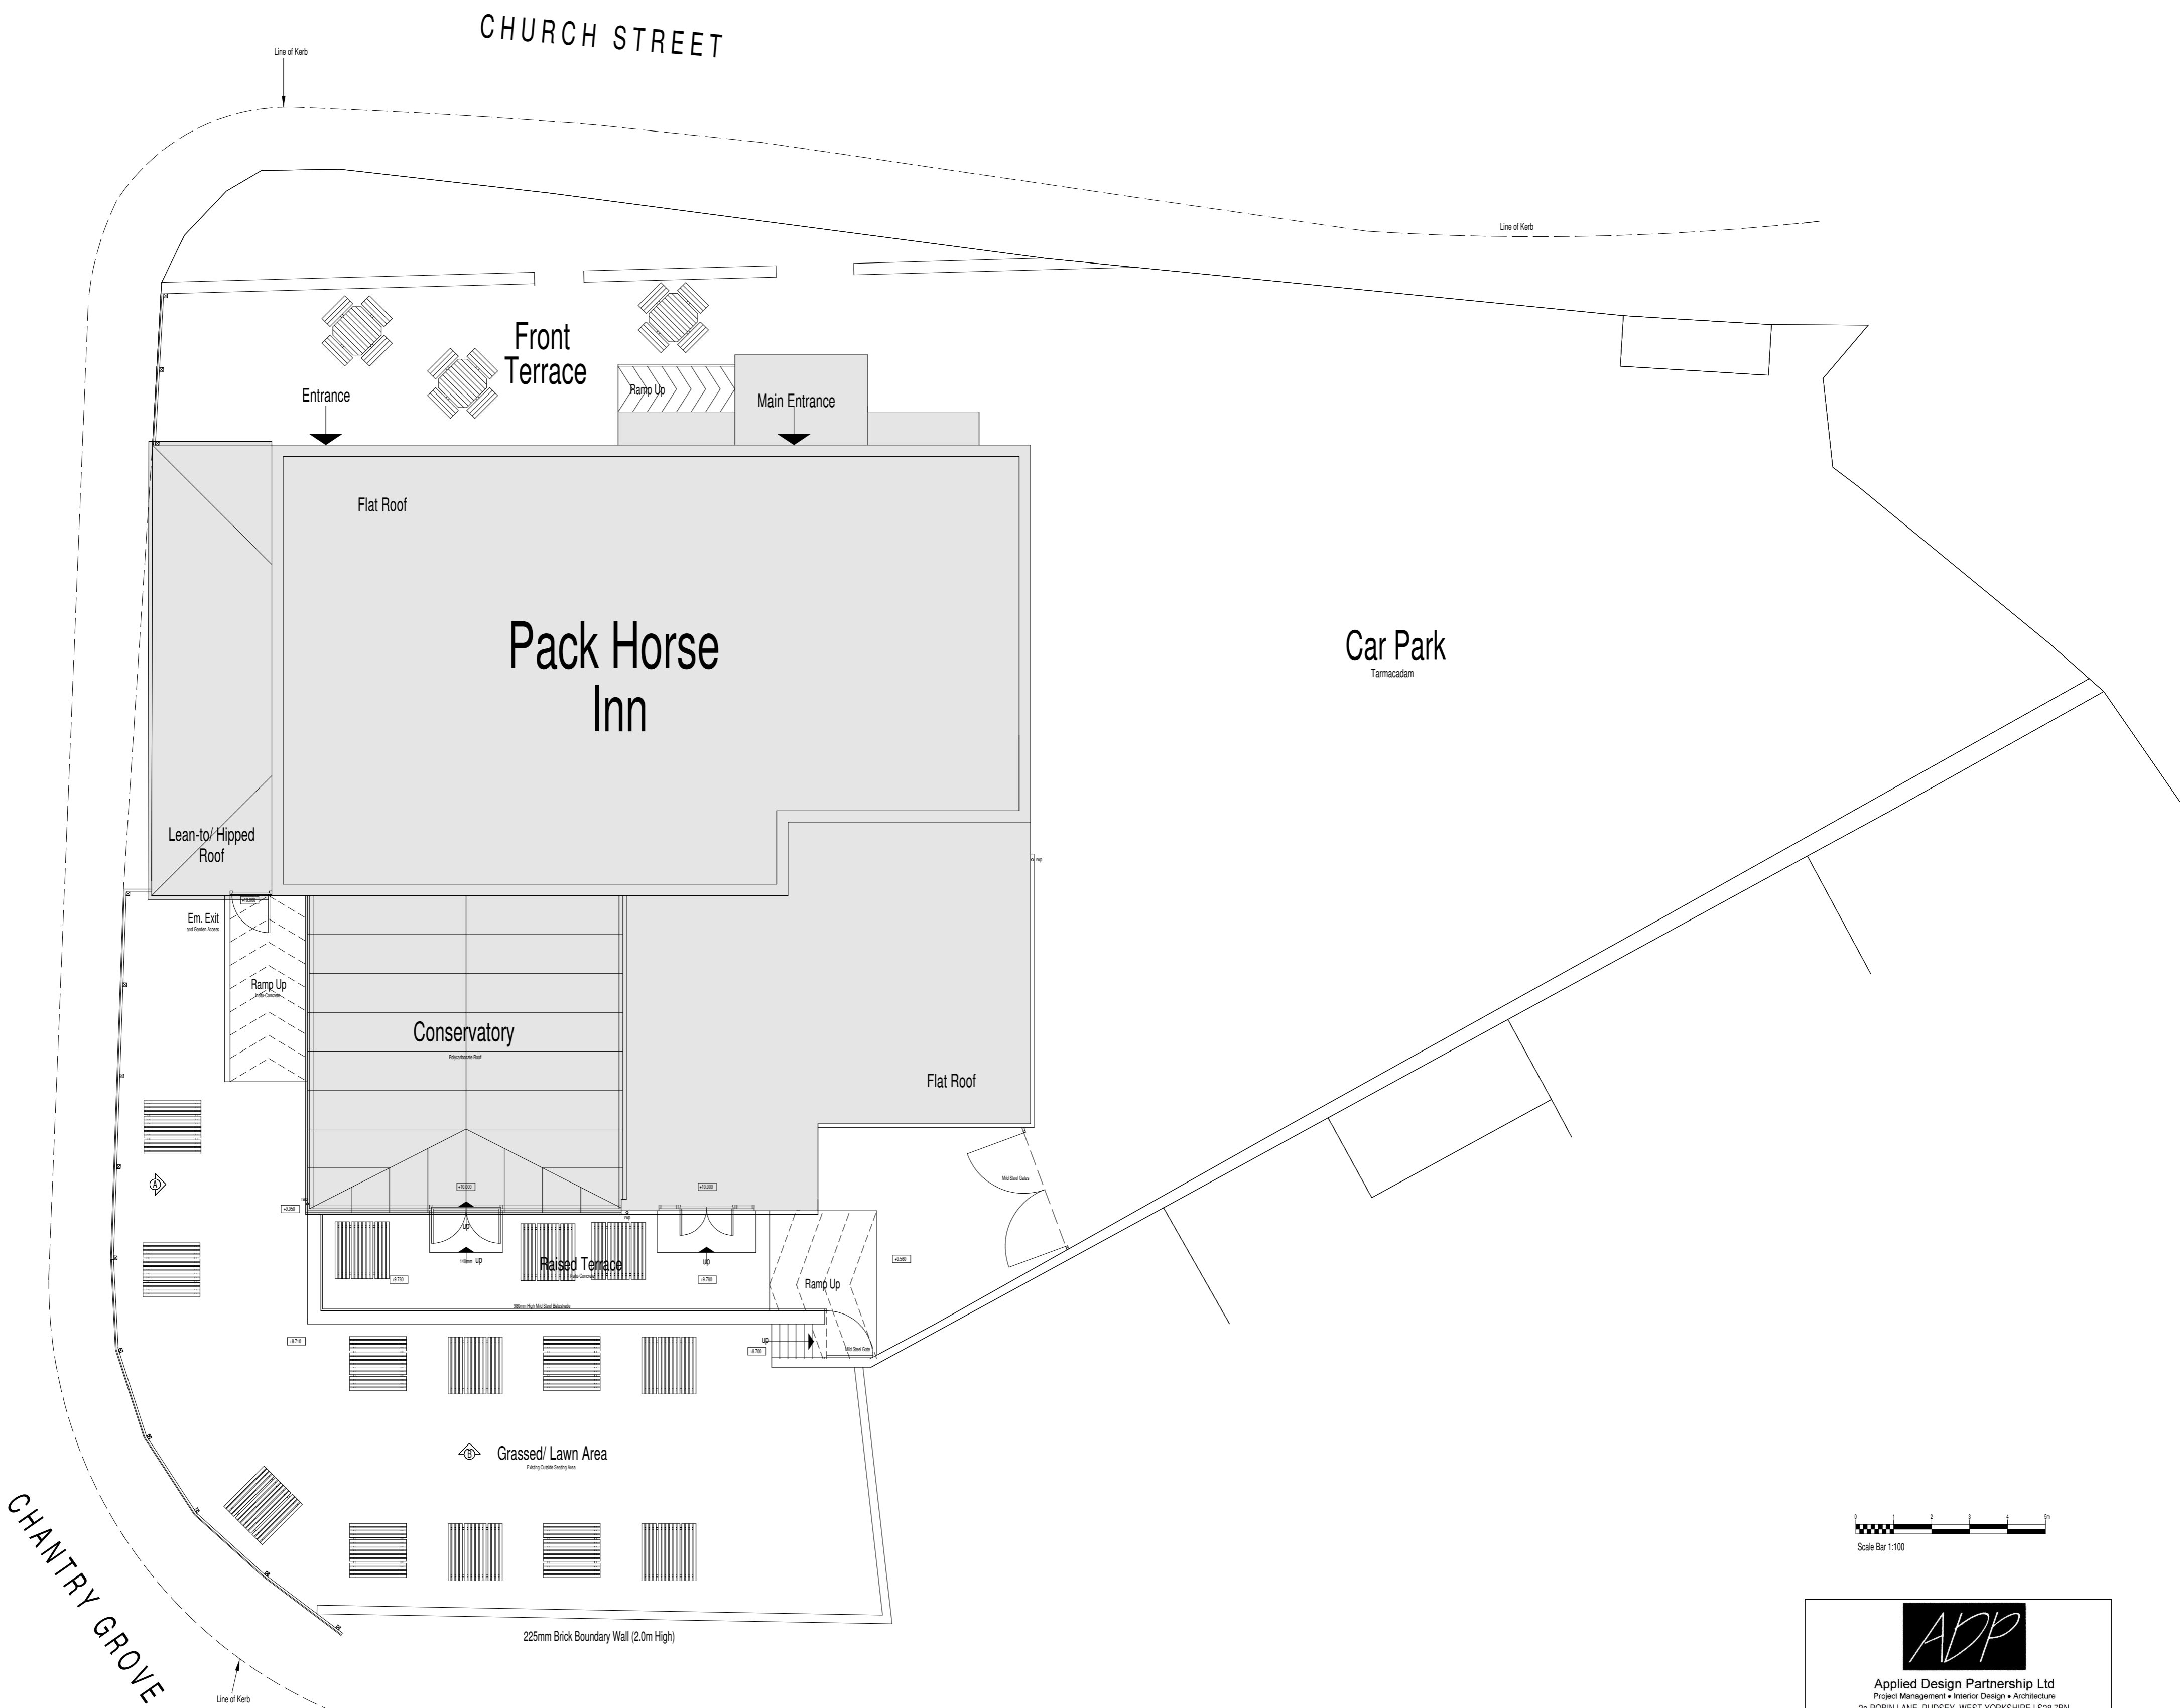

Plan as Existing

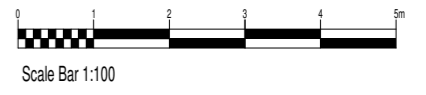

Drawing Date

The contractor is responsible for checking and verifying all site dimensions, any discrepancies should be reported to the designer prior to commencement on site.

The contractor is also responsible for checking this drawing against all other specialist drawings provided.

All work to be carried out strictly in accordance with the Building Regulations

© This drawing remains the copyright of Applied Design Partnership Ltd

 Applied Design Partnership Ltd Project Management • Interior Design • Architecture 2a ROBIN LANE, PUDSEY, WEST YORKSHIRE LS28 7BN Tel: 01753 518945 email: david@adpdesignpartnership.co.uk		
Site Pack Horse Inn Church Street, Royston Barnsley S71 4QZ		
Title Plan and Elevations as Existing Proposed Garden Scheme Works		
Drawing Ref. 1262-01	Drawing No. DM	Revision
Scale 1:100 @ A1	Drawn DM	Date