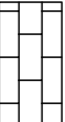

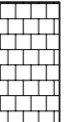


-  Natural stone or good quality artificial stone flags.
-  Compacted sharp gravel.
-  Marshalls Tegula priora permeable block paving to parking area.



Site Location Plan 1:1250

B 06.06.2018 - Update for planning issue.

PROPOSED NEW DWELLING
CHapel Lane
Billingley

PROPOSALS

SITE PLAN

mboothdesign
 architectural design and building consultants

Fairfield House
 Barnsley S70 2FL
 T: 01228 286295
 M: 07881888300
 E: mboothdesign@btconnect.com

Scale 1:200 1:1250 @ A2 Drawn MJB

Date JUNE 2018 Ref. 12.44

DWG No. P13 Rev. B

Copyright mboothdesign Ltd. All dimensions in millimetres unless otherwise stated. Dimensions for setting out in working drawings are to be checked and verified on site.