


Wakefield Road, Athersley, Smithies, Barnsley

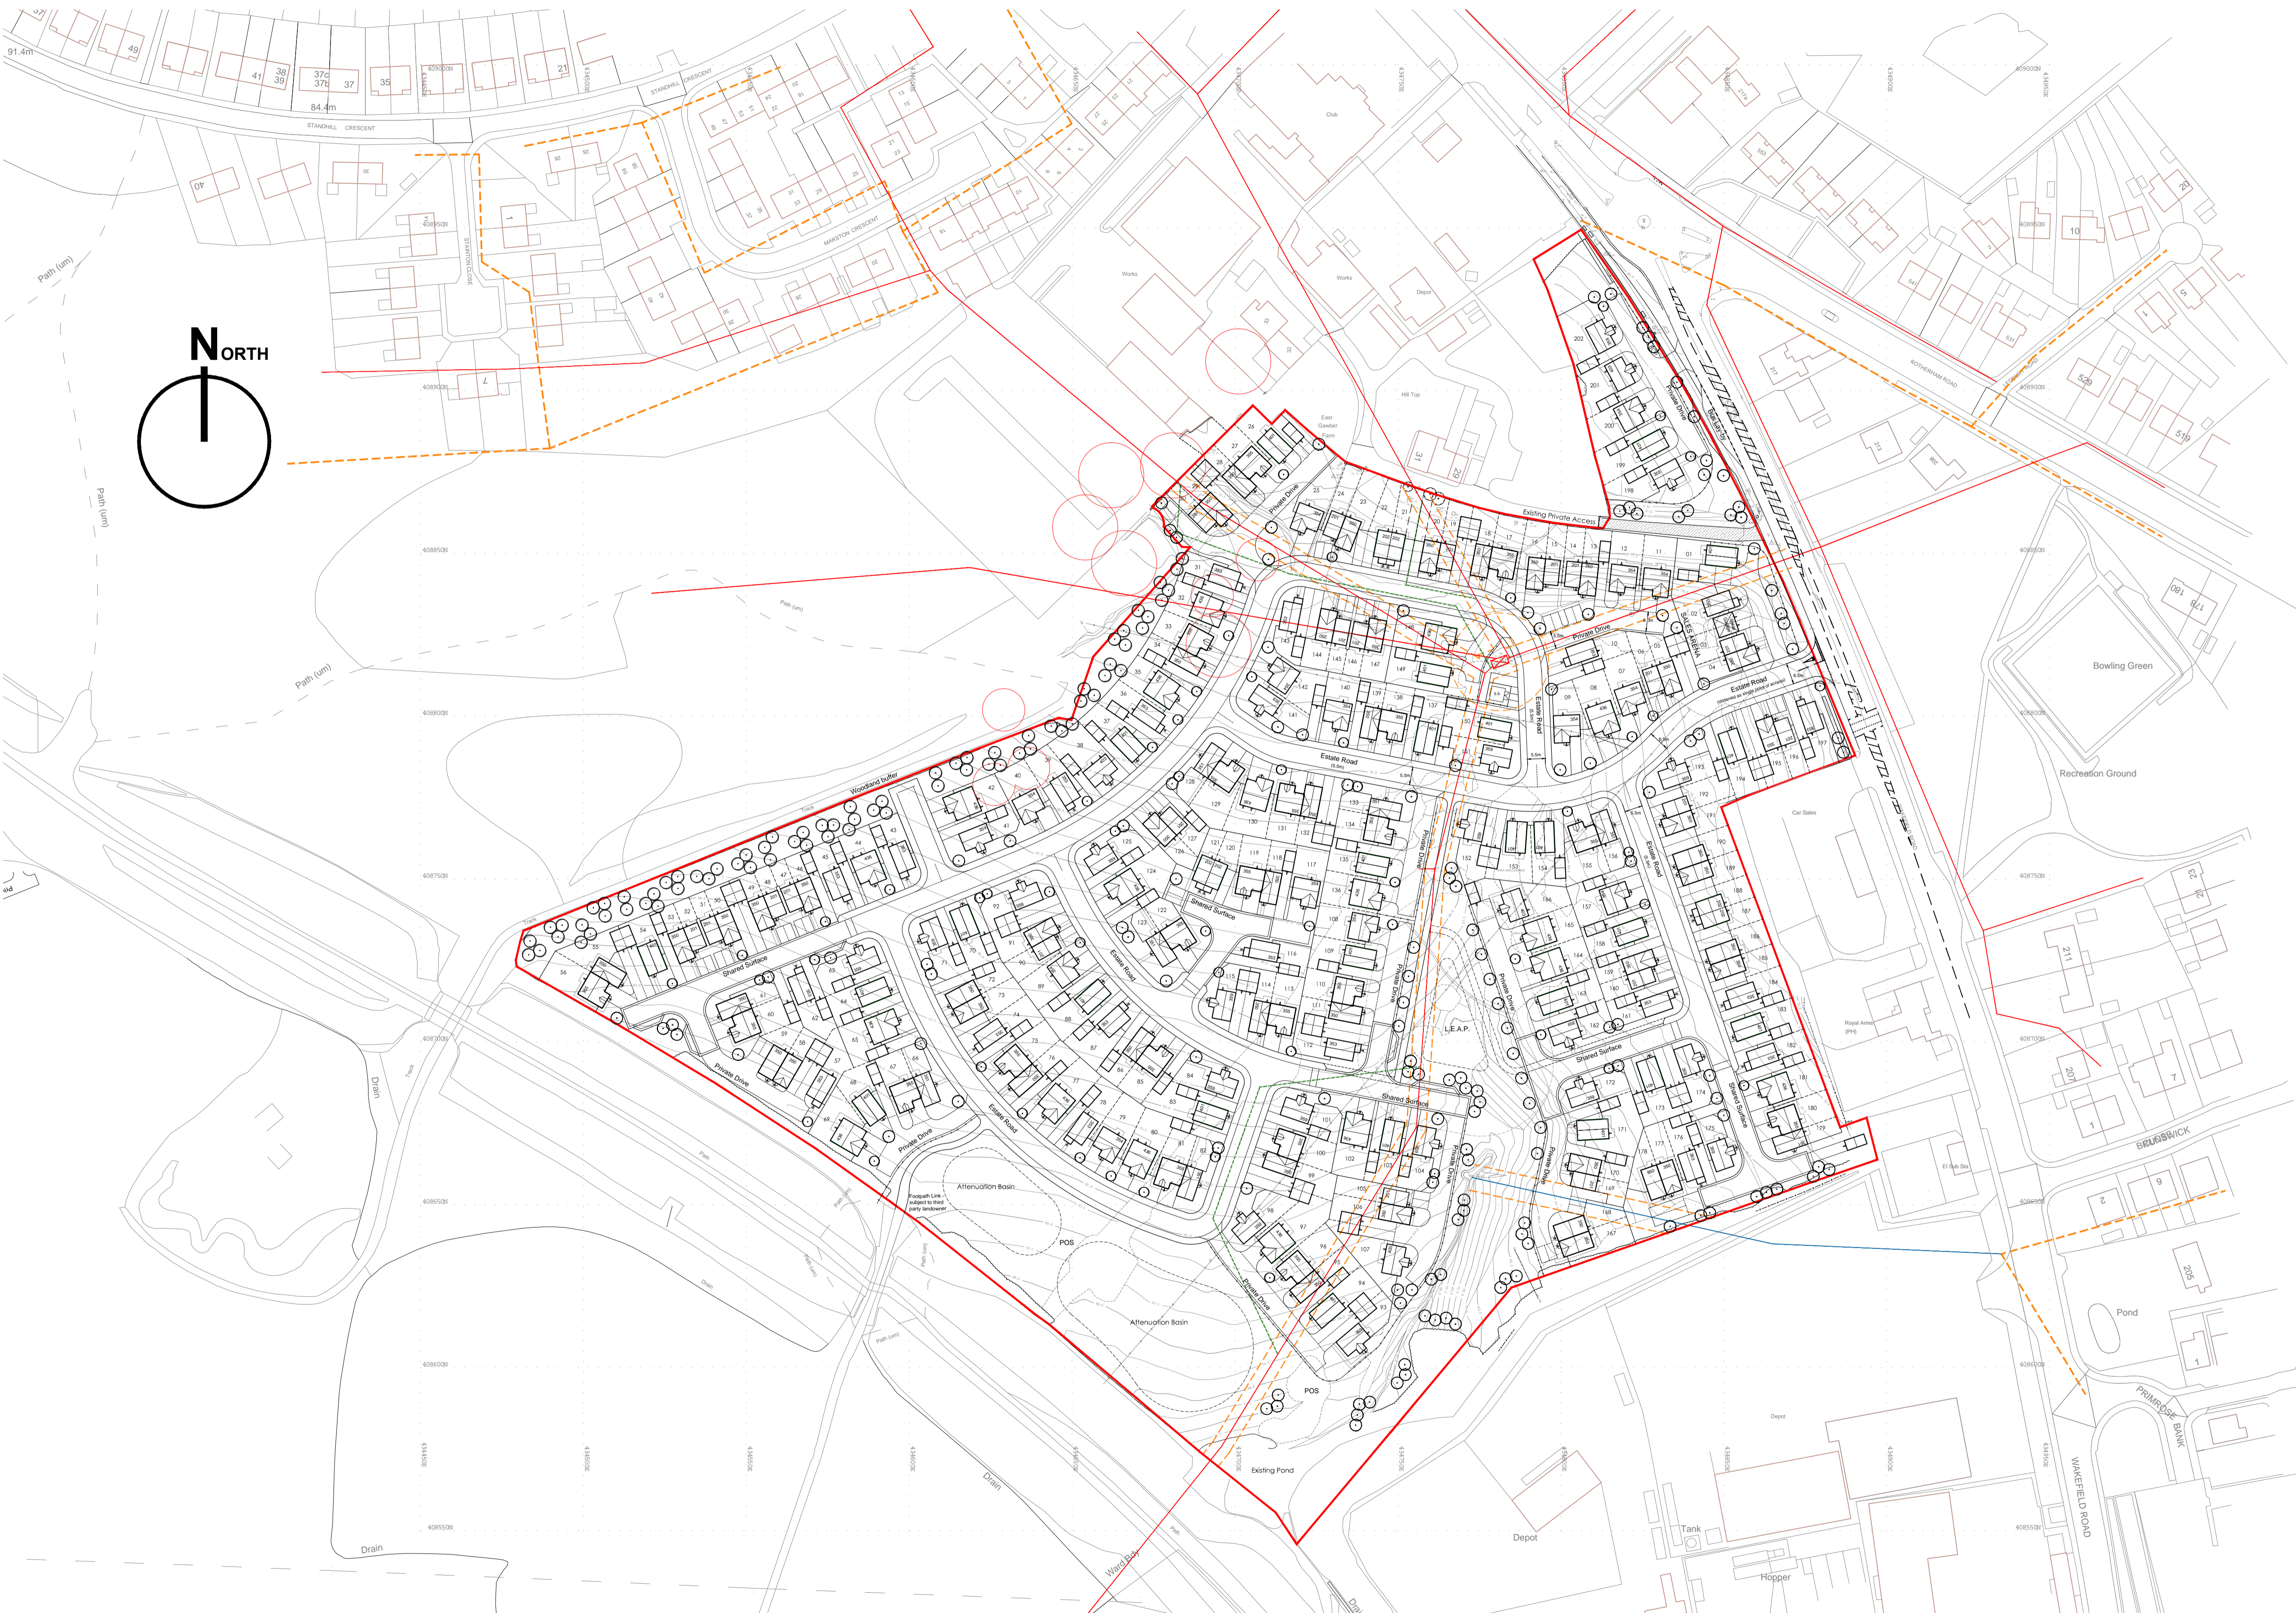

Housetype:	Sqft:	No:
201 Cork	2B 2St	651 20
202 Kerry	2B 2St	671 06
13%		
350 Glin	3B 2St	904 46
351 Cranford	3B 2St	904 07
355 Neale	3B 2St	904 21
37%		
353 Limerick	3B 2St	904 20
354 Strade	3B 2St	904 14
359 Clifden	3B 2St	984 21
27%		
401 Longford	4B 2St	1066 25
403 Carlow	4B 2St	1048 04
436 Broadale	4B 2St	1167 18
23%		
Total:		202

Rev	By	Note	Date
L	PB	Plots 31-56 rear fence amended.	19.05.22
K	PB	177-178 garage removed.	17.05.22
J	PB	Southern footpath link added.	10.05.22
I	PB	Garage dimensions updated.	09.05.22
H	PB	Substituting units.	01.04.22
G	PB	Mine shaft information introduced. Plots altered to suit. Additional garages to semi-detached plots.	30.03.22
F	SH	Legal boundary indicated to the rear of plots 177 to 189. Plots moved forwards to suit.	03.03.22
E	SH	Red-Line amended to match Outline application drawings. 3 Bed dwellings substituted for NDSS complaint variants. Sub-station relocated.	02.03.22

Status	Planning
Sketch	Planning
Tender	Construction
As Built	

PRA Architecture

55 The Tannery . Lawrence Street . York . YO10 3WH T:01904 653772
 E:mail@pra-architecture.com W: www.pra-architecture.com

PROJECT Smithies, Barnsley
 TITLE Proposed Site Layout
 CLIENT Gleeson
 DATE 01.11.21 SCALE 1:1000@A1
 DRAWING 1225.05 REVISION L
 DRAWN SH CHECKED SH

Do not scale from this drawing except for planning purposes. This drawing and any designs thereon are the copyright of PRA Architecture Ltd.

Proposed Site Layout

(Subject to Planning)



1:1000