




INDEX MAP PLAN

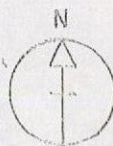

Plan prepared on 03/11/2004 at 00:00:01

ANCE SURVEY MAP REFERENCE:

SE3503NE

SCALE 1:600

OWN COPYRIGHT. Produced by I.C.E. Further reproduction in whole or in part is prohibited without the prior written permission of Ordnance Survey. Licence Number GD 272723.

West View
Terrace

THESE UNITS
NOT APPLICABLE
TO THIS APPLICATION


EXISTING EXTERNAL
TOILETS as
PUMP CONTROL
UNIT

Garage

Factory

Factory

Factory

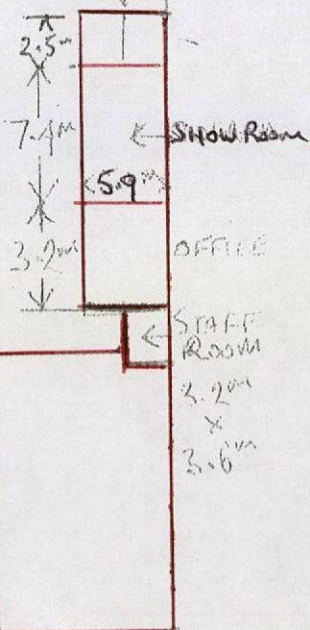

This plan should be read in conjunction with result I301A1DB

