



FRONT ELEVATION


SIDE ELEVATION

REAR ELEVATION

SIDE ELEVATION



GROUND FLOOR PLAN

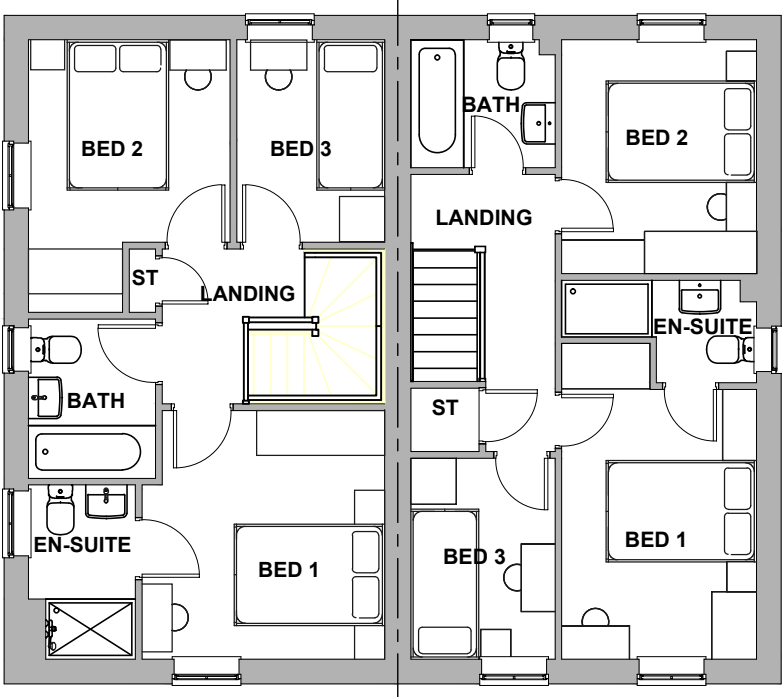

FIRST FLOOR PLAN



CLIENT:
BARRATT LEEDS

PROJECT:
RESIDENTIAL DEVELOPMENT AT
LIDGETT LANE, PILLEY

DRAWING:
MAIDSTONE / MORESBY - OP/OP
PLANS & ELEVATIONS

DRAWING NUMBER:
P16:5016:13

SCALE @ A2:
1:100

DRAWN:
KW

CHECKED:
LM

DATE:
JULY 18

DATE:
JULY 18