




Front Elevation

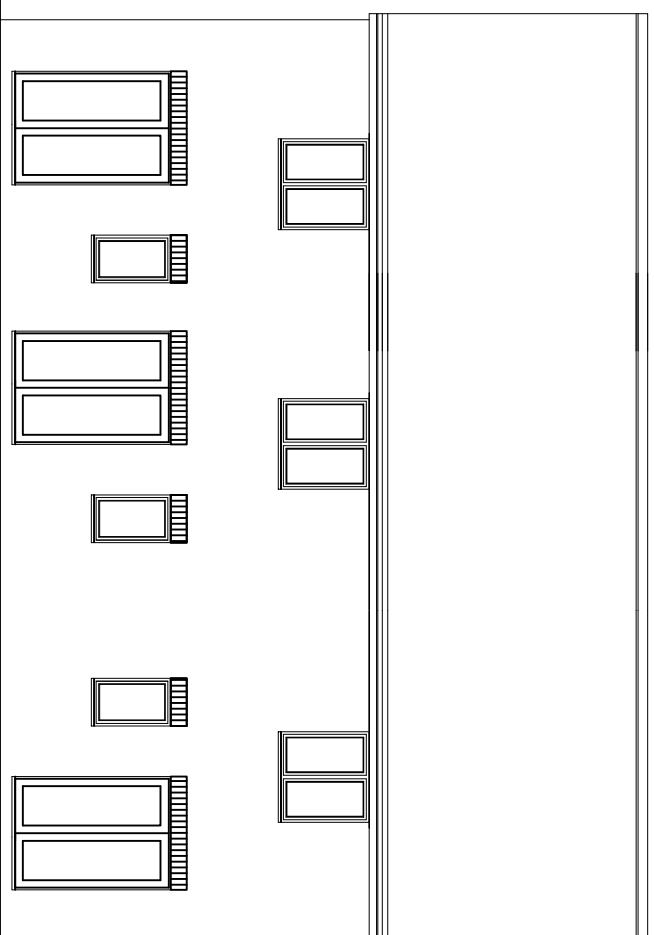


Rear Elevation

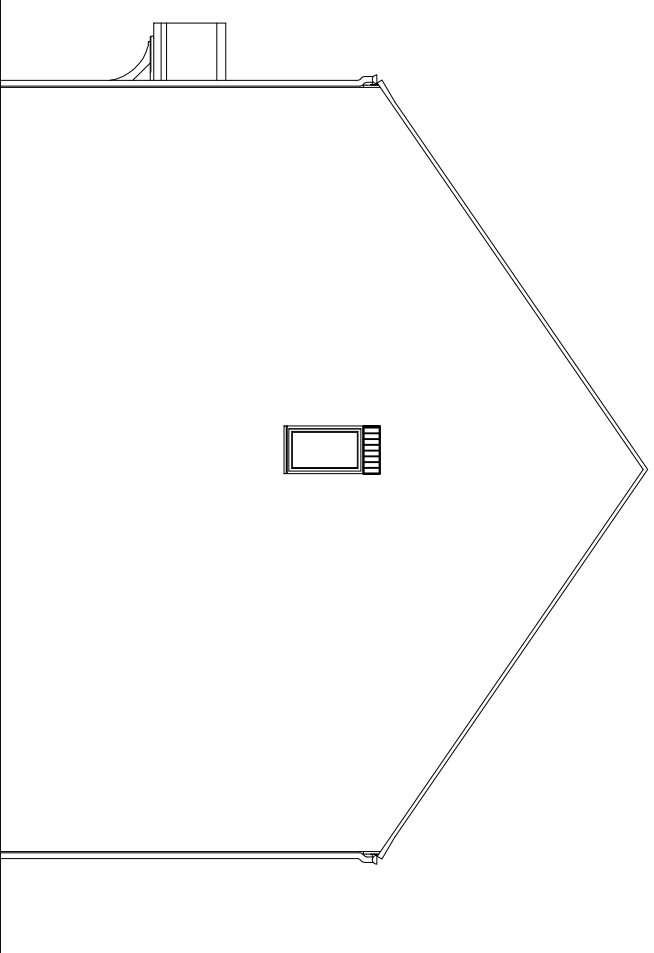

Side Elevation

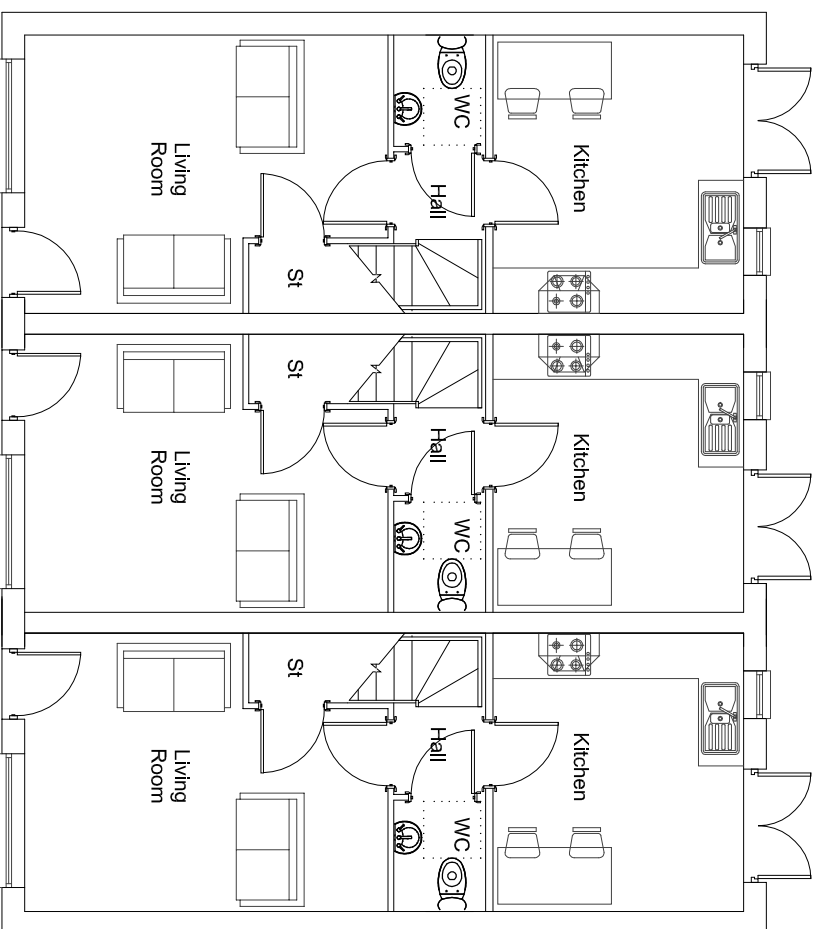

Ground Floor Layout

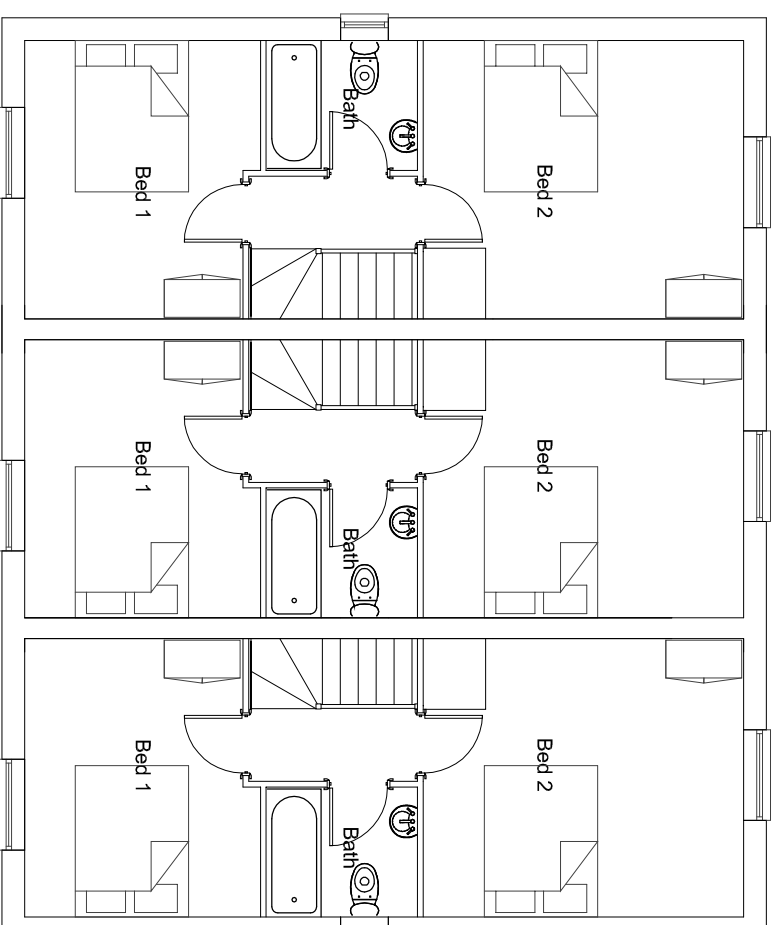

First Floor Layout



**PERSIMMON**

Together, we make a home

**Persimmon Homes West Yorkshire**

Tel: 0113 2409726

Fax: 0113 2408967

3 Hepton Court,  
York Road,  
Leeds,  
LS9 6PW

**SKIPTON 3 BLOCK**

**Drawing  
Number**

201-SK13-V

**Scale**

1:100

**Drawn By**

CAH

**APRIL 12**