


A

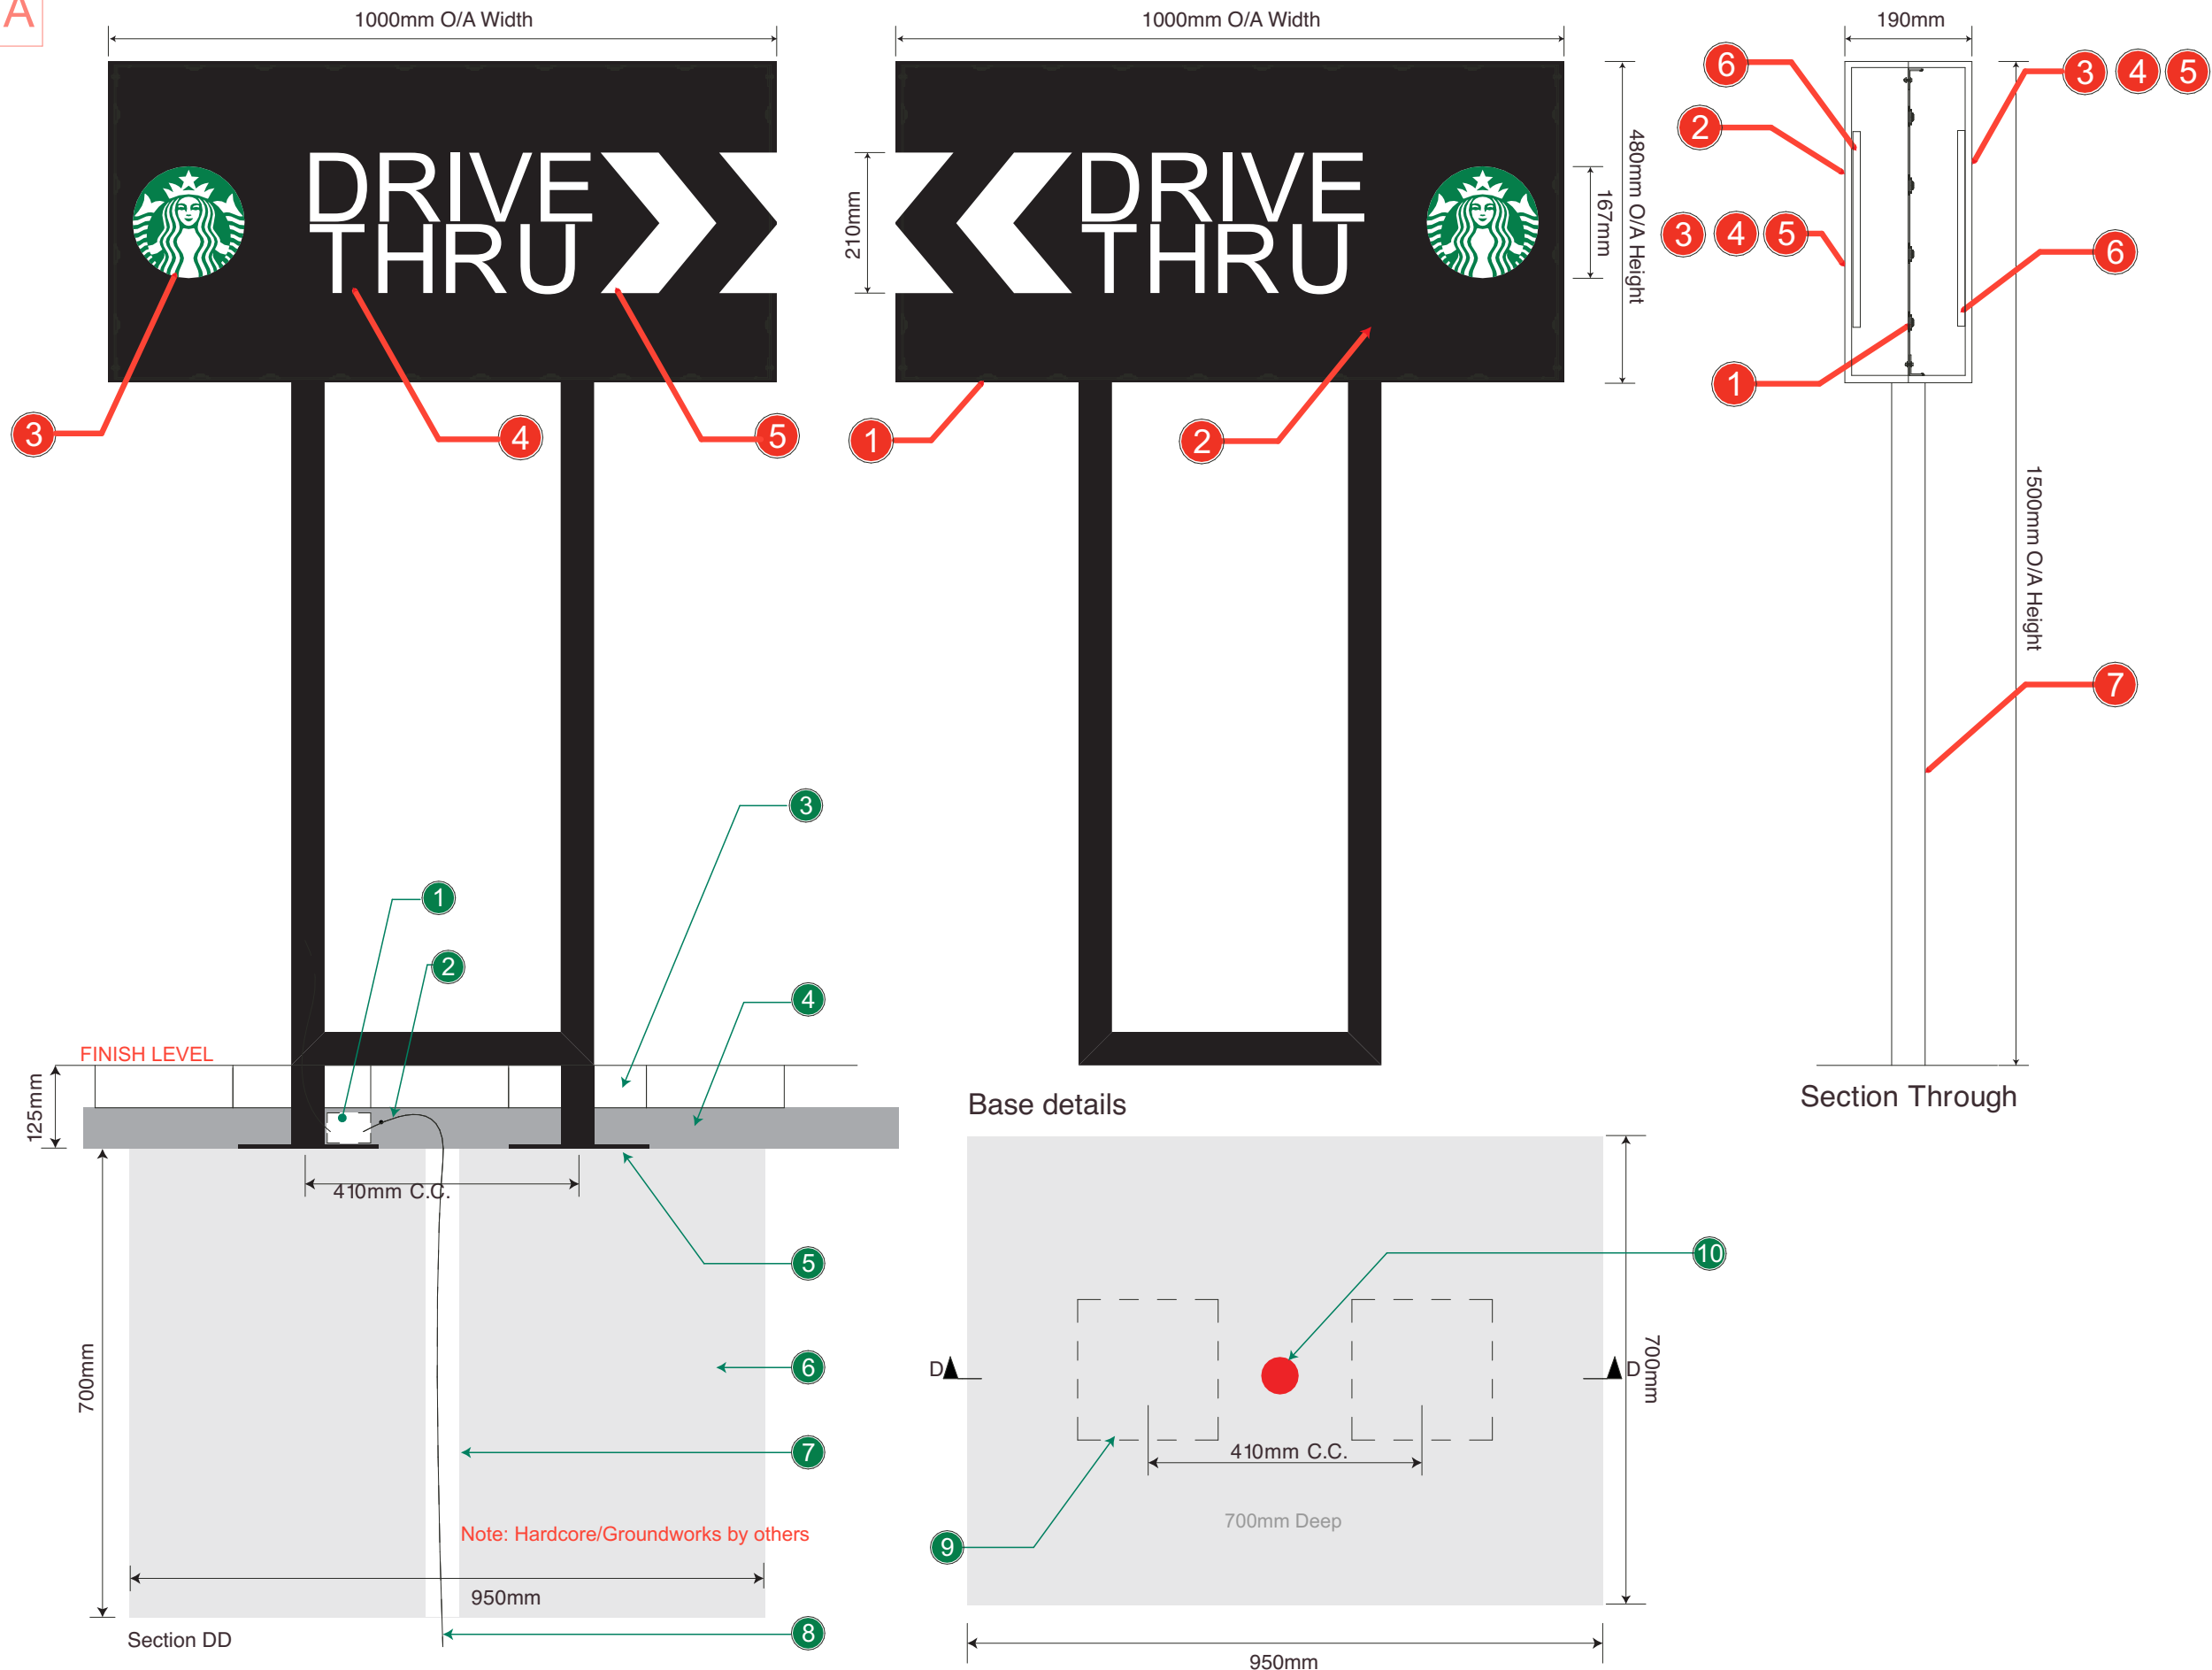

Key

- 1 Chiplite CL-ELI Modules
- 2 Folded Aluminium back to back trays finished RAL 9005 Gloss Black.
- 3 Inlaid flush Opal 050 Acrylic Symbols
- 4 Inlaid flush Opal 050 Acrylic Letters
- 5 Inlaid flush Opal 050 Acrylic Siren complete with S/A translucent vinyl to match 3M Translucent Green
- 6 3M Opal 050 Acrylic Backing
- 7 40mm x 40mm Box section frame finished RAL 9005 Gloss Black

Base Details Key

- 1 Junction box
- 2 Armoured cable
- 3 Block paving (NOTE: Block cut around legs)
- 4 Sand screed
- 5 210mm x 210mm x 6mm thick base plates. Chemical fiz & bolted to concrete.
- 6 Concrete by MC
- 7 Ducting
- 8 Power (building TEGG LKR)
- 9 6mm plates
- 10 (POWER building TECH LKR) Ducting required

Color and Material Legend

- RAL 9005 SATIN BLACK
- VINYL 3M SCOTCHAL HOLLYGREEN 3630 - 76
- OPAL 050 ACRYLIC