



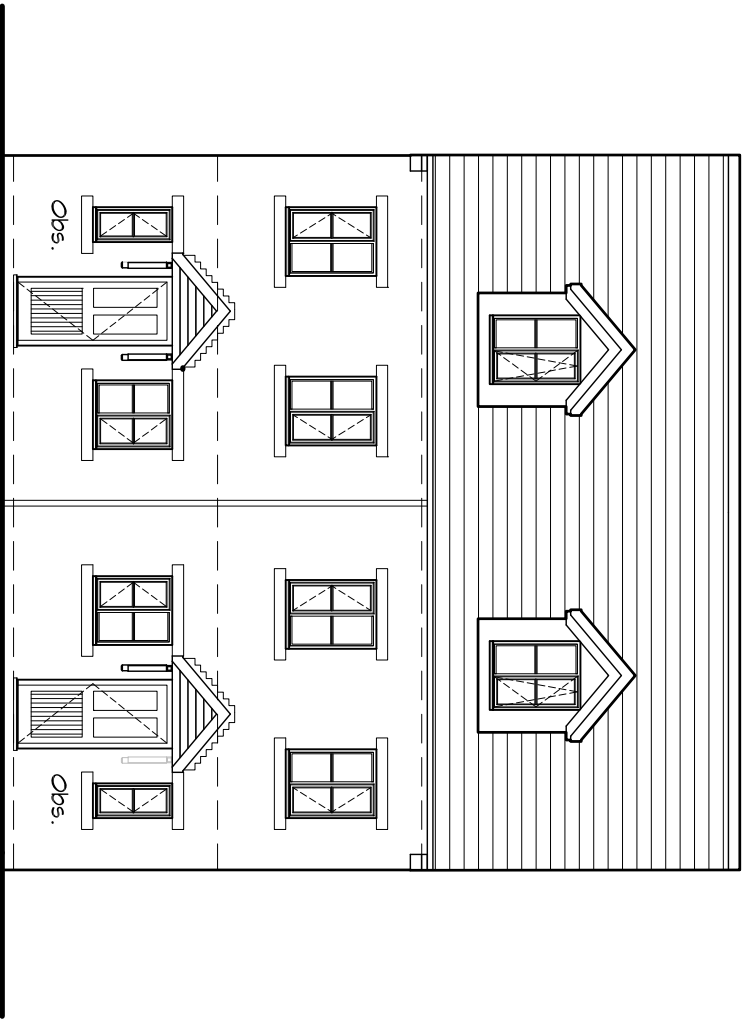


Front Elevation

Scale 1:100

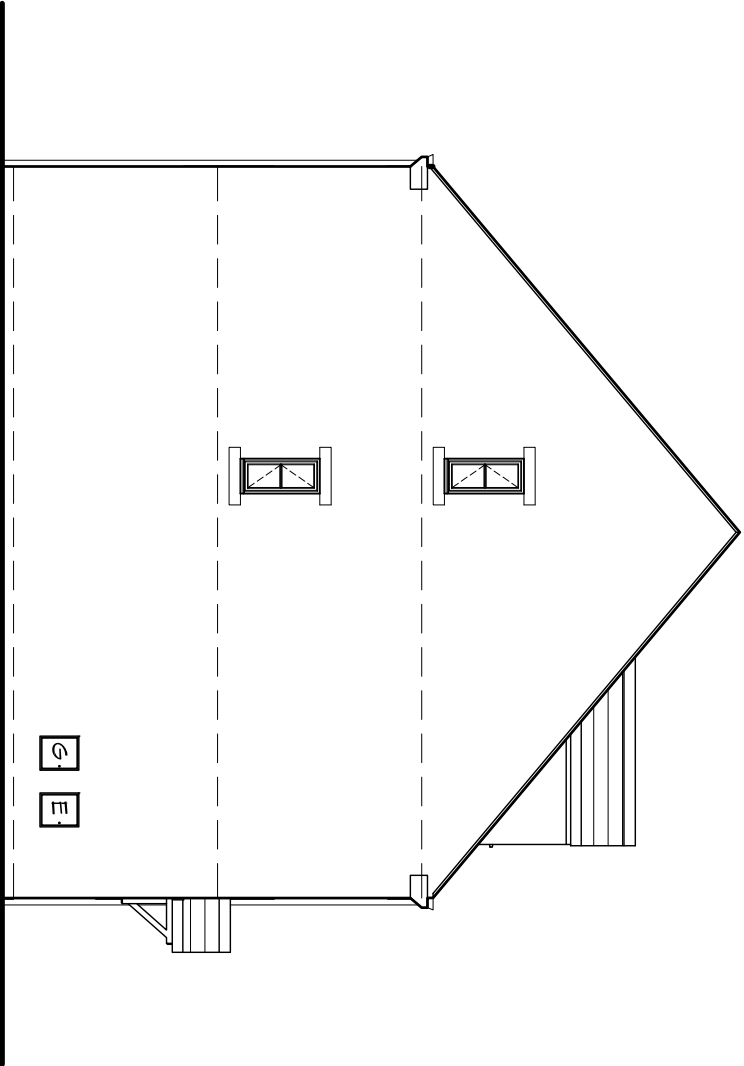


Side Elevation

Scale 1:100

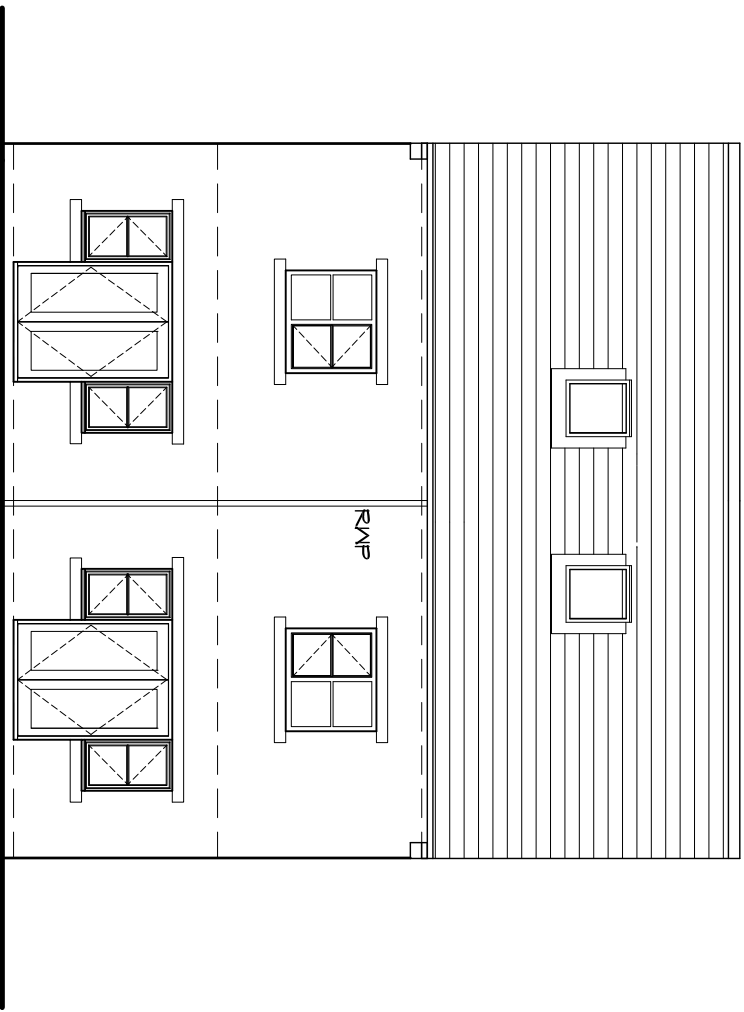


Rear Elevation

Scale 1:100

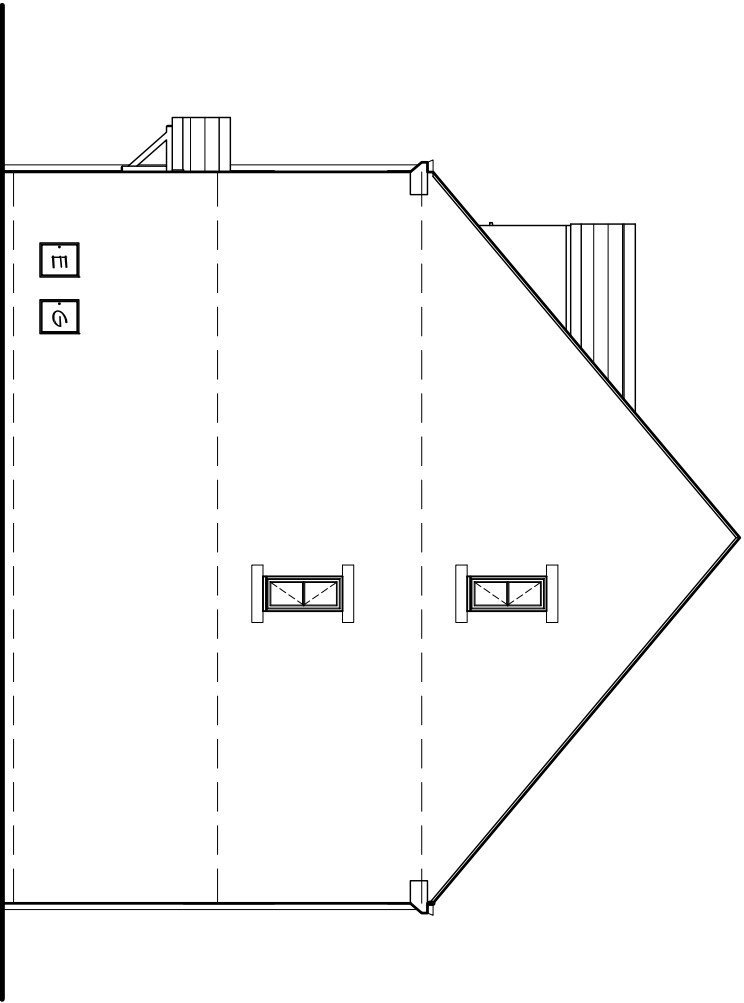


Side Elevation


Scale 1:100

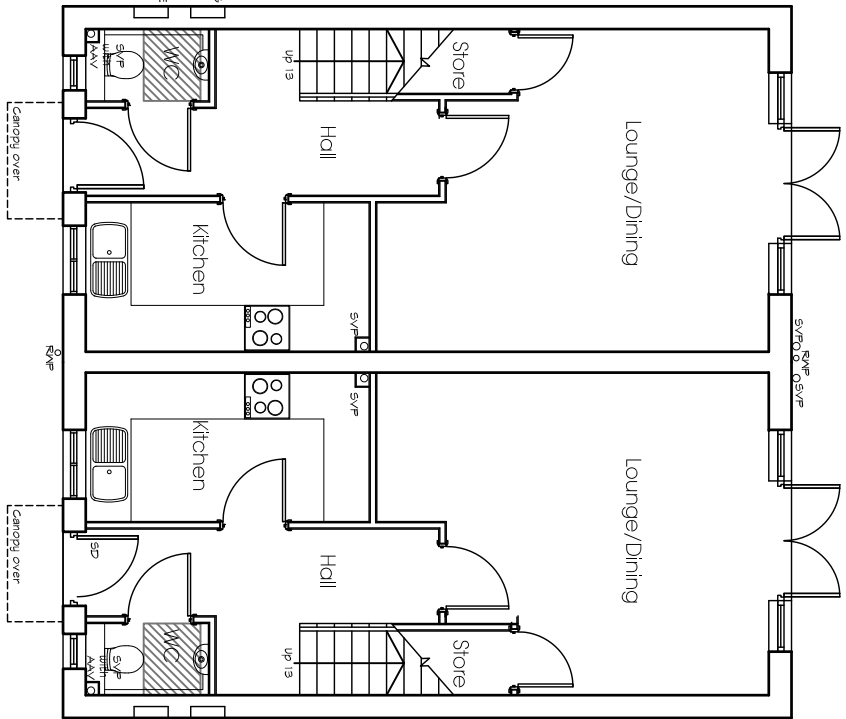

Ground Floor

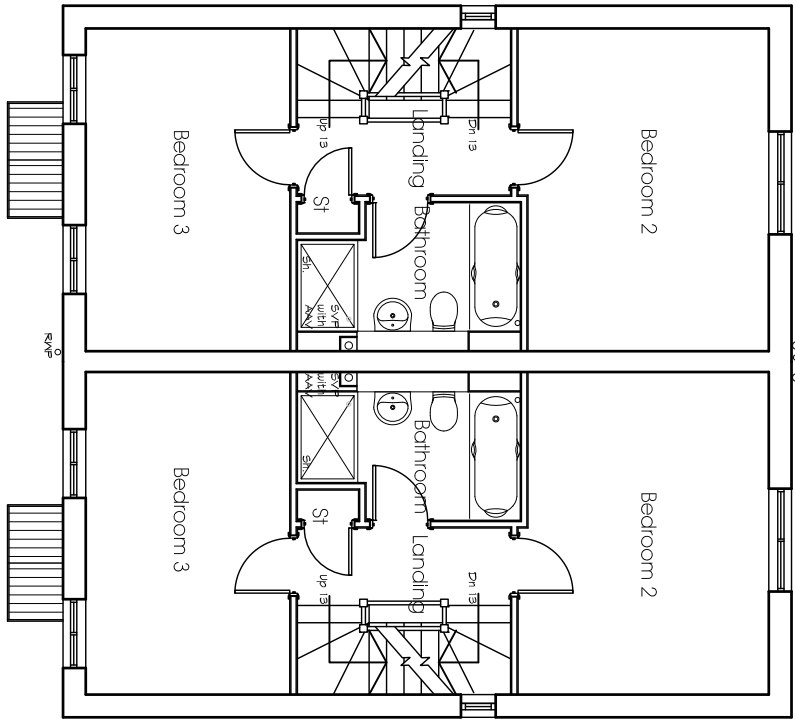

First Floor

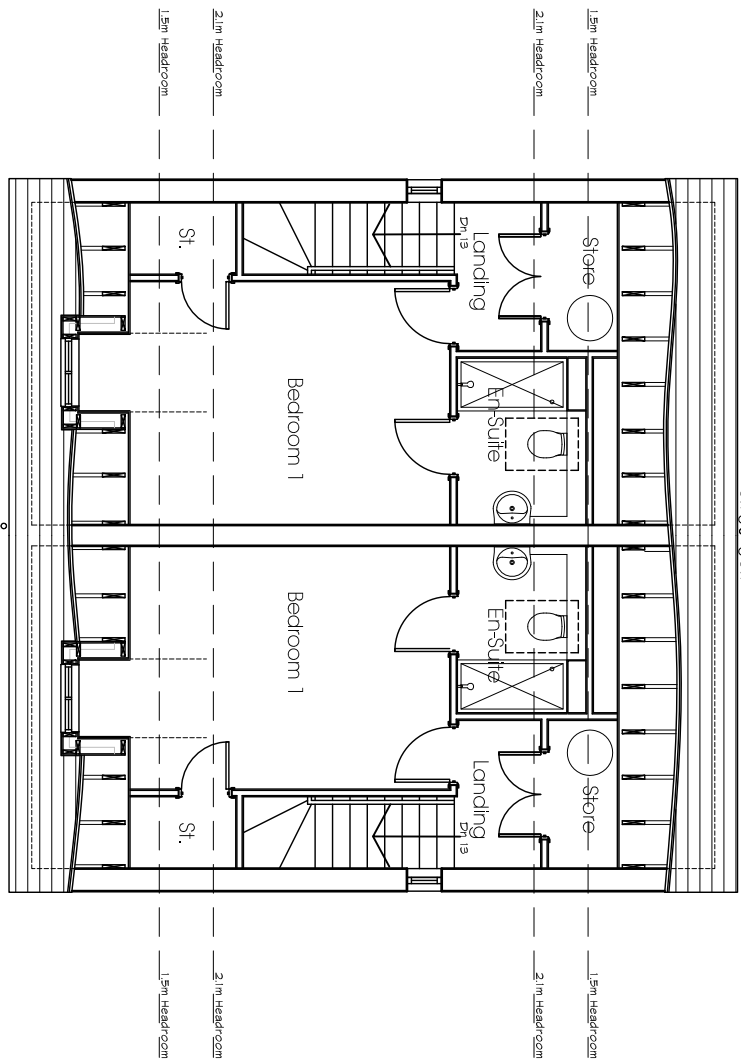

Second Floor

for Westmoreland Homes Ltd

Farrar Bamforth Associates Ltd.
Chartered Architectural Technologists
51 Trinity Street, Huddersfield, HD1 4DN
Tel: (01484) 742008 Fax: (01484) 512305
E-mail: design@farrarbamforth.co.uk
Website: www.farrarbamforth.co.uk

House Type A Planning Drawing

Project	Originator	Zone	Level	Type	Rate	Number	Revision
18D15	FBA	ZZ	XX	DR	A	0701	P101
Drawn	Date	Submitted	Revision Status	Scale of R2			
PG	Apr 18	S4	Planning	1 : 100			

This document is © Farrar Bamforth Associates Ltd. Drawing measurements shall not be obtained by scaling. Setting out dimensions are to face of structure, unless otherwise stated. The drawing is the property of Farrar Bamforth Associates Ltd. and shall remain the property of Farrar Bamforth Associates Ltd. The document shall be used in conjunction with associated documents. Specifications and related construction documents.