


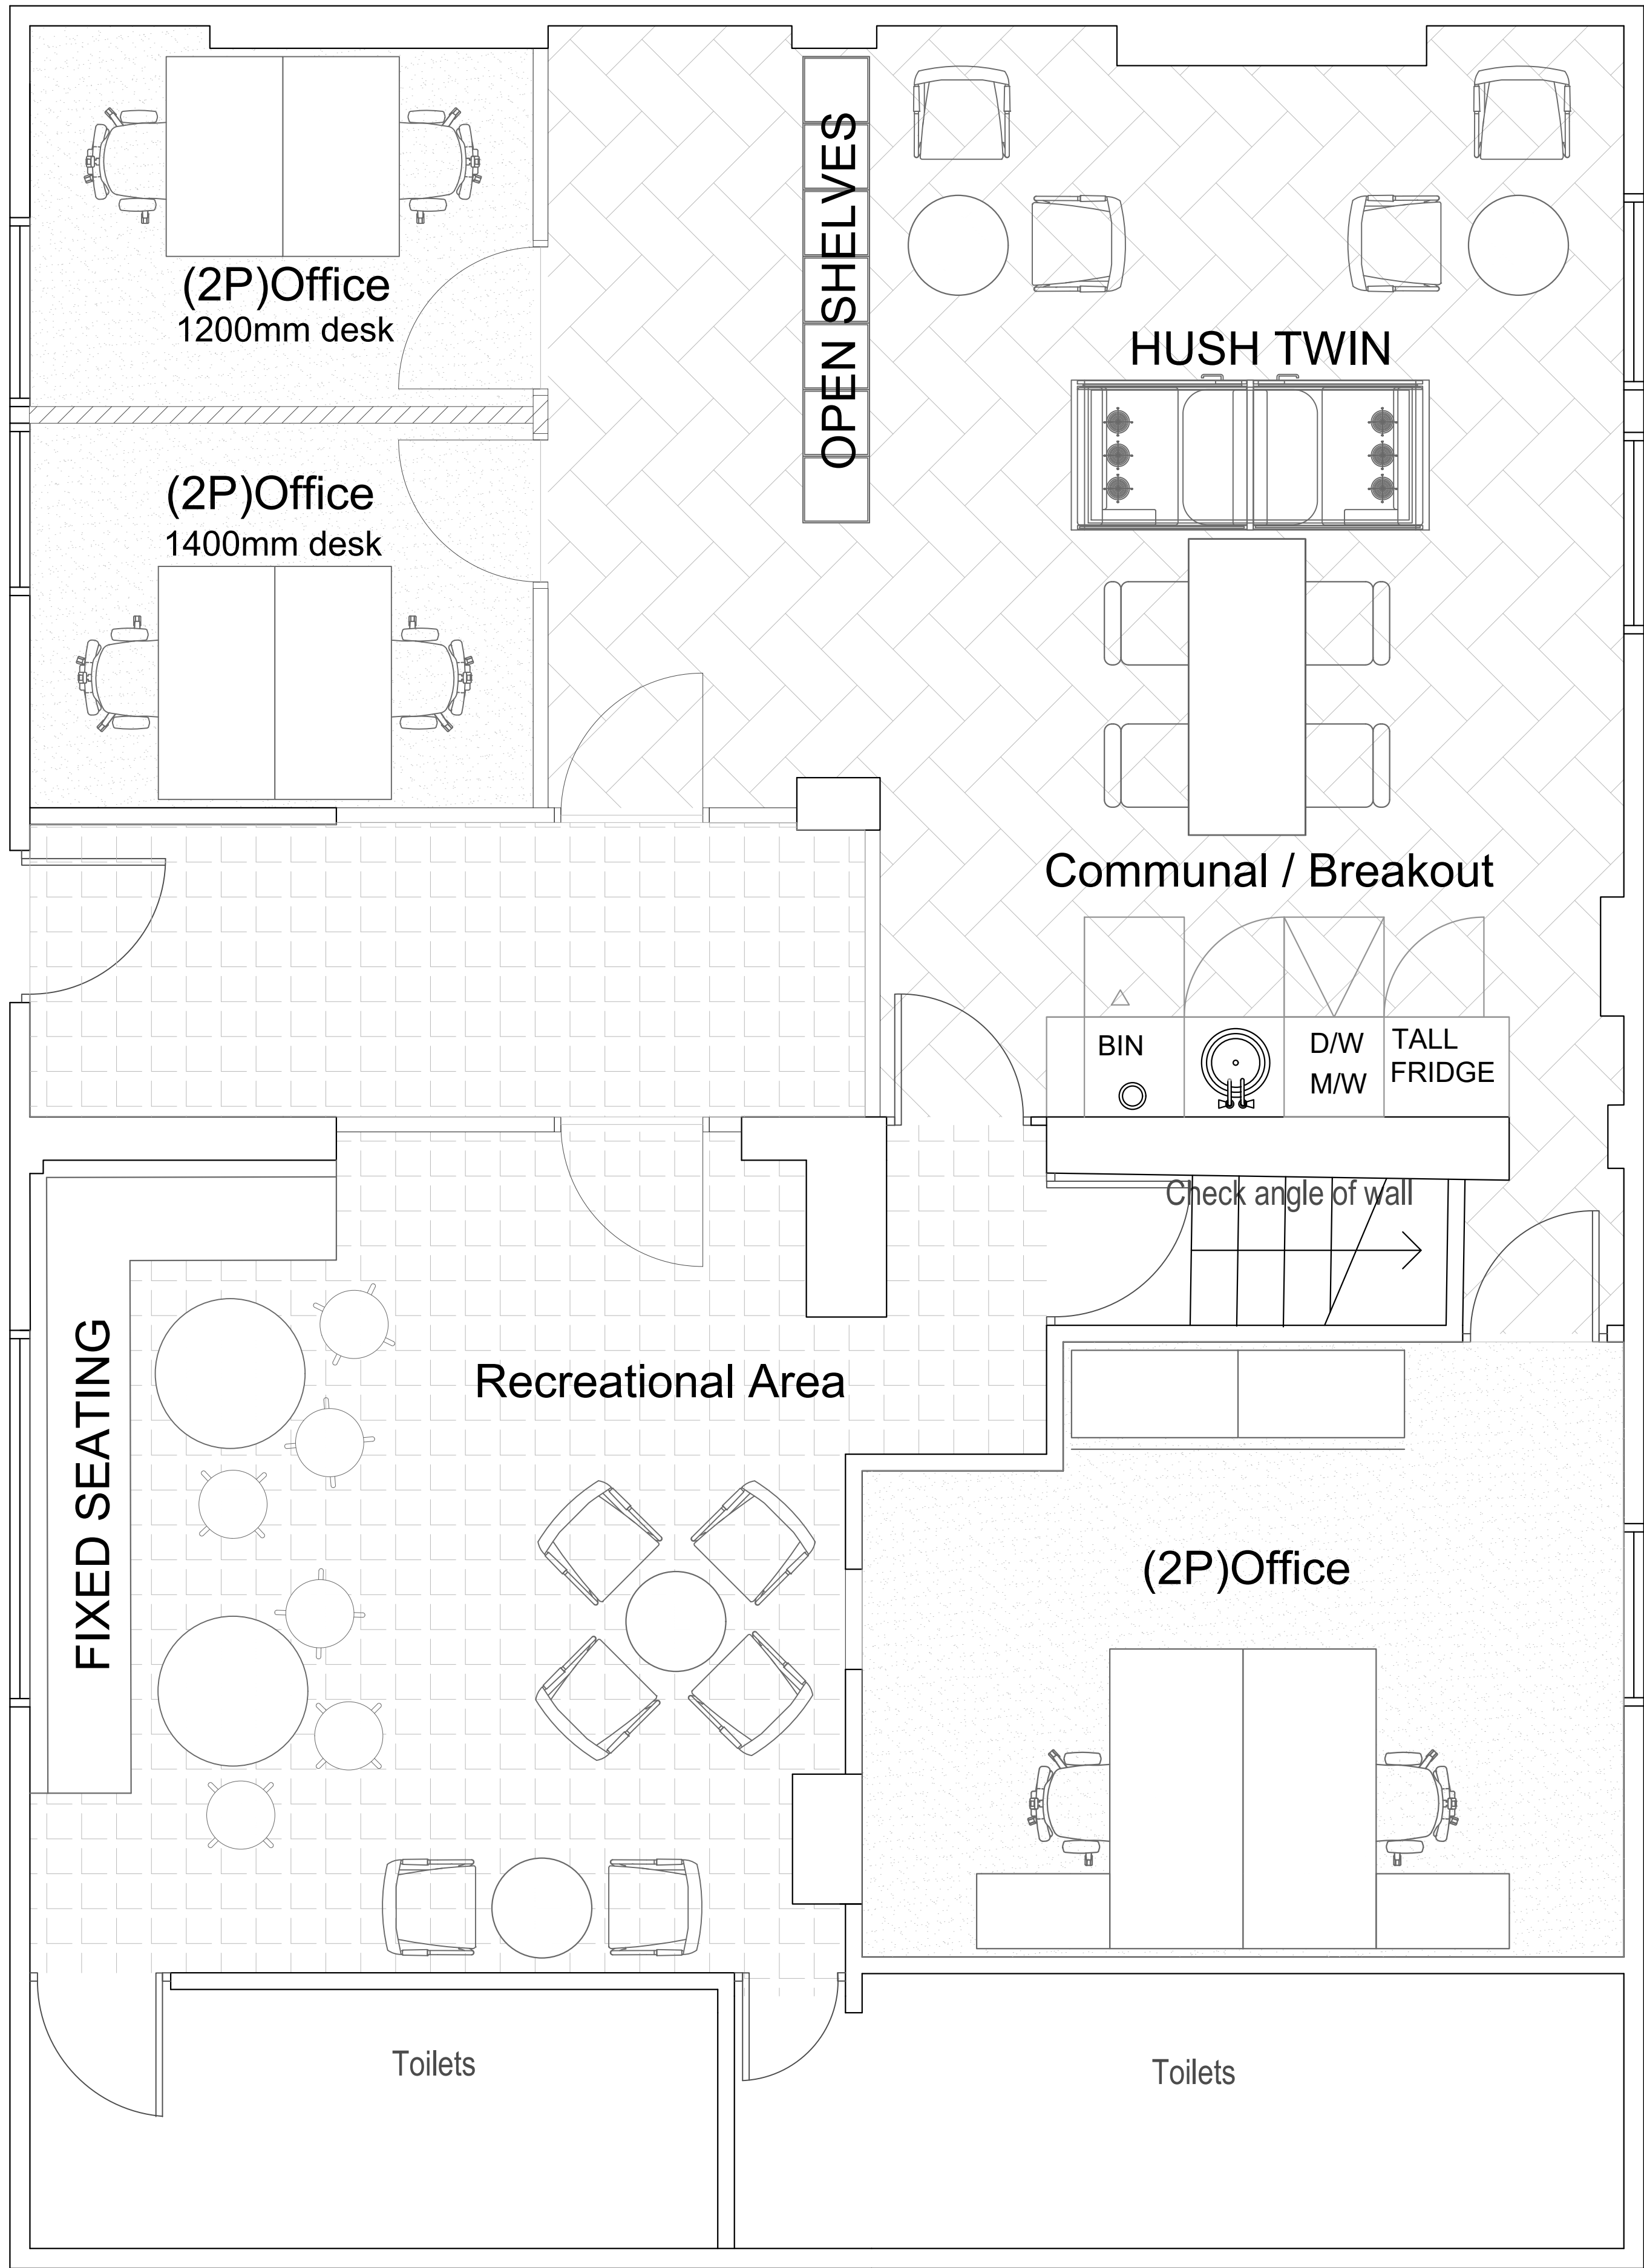

GENERAL NOTES

- Verify all dimensions and levels on site. Do not scale. Confirm all setting out dimensions.
- Should conditions on site vary from information supplied report to Eatock Design & Build immediately.
- This drawing to be read in conjunction with all relevant consultants drawings and specifications.
- Materials and workmanship to be to relevant British Standards and codes of practice. All materials to be as per manufacturers written recommendations unless specifically noted otherwise.
- All works to be executed with due care and diligence so as not to impair the stability of the building / adjacent works / site personnel or third parties. All works and procedures in accordance with HSE directives, recommendations and the CDM regulations.



HUSH TWIN POD



RECREATIONAL SPACE



PARQUET FLOORING



INTERFACE CARPET



OPEN SHELVES



BREAKOUT AREA



FIXED SEATING

Revision No: | Date: | Details:

EATOCK
DESIGN & BUILD
design@eatockdesignandbuild.com • eatockdesignandbuild.com
129 Deansgate, Manchester, Greater Manchester, M3 3WR
07378 123 231

Client:
ANDY BARLO

Project Name:
BAR FIT OUT

Drawing Title:
Proposed Layout

Project No. 2214	Drawing No. 01	Rev No. /	Document For REVIEW
Drawn By CDN	Scale 1-50@A1		
Date 09.02.2022	Drawing Size A1		

© EATOCK DESIGN & BUILD
Shall have no responsibility for any use of this document other than for that which it was prepared and issued.