




Site Location Plan

Any dimensions shown should be checked on site and discrepancies reported to the Architect prior to construction. Designs are not coordinated with engineer projects. Do not scale for construction purposes.

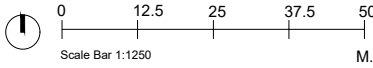

Existing

Block Plans are scaled from the Ordnance Survey Location Maps. Please see the licence number for the Os Maps in the Location Plans

Site area : 1195 m²

Existing gross internal ground floor total area :83 m²
Existing gross internal first floor total area :42 m²
Demolished gross internal total area :4 m²

Proposed gross internal ground floor total area :100 m²
Proposed gross internal first floor total area :42 m²

Drawing Name

Site Location Plan

Project Address

30 High Street S75 3RG

Drawing Ref.

30HighStr_
SiteLocationPlan_ V2

Scale

1/1250 at A3

Drawing No.

01

Designer

BB

Revision

V2

Date

30.07.2026



Planning By Design Ltd
www.planning-by-design.co.uk
hello@planning-by-design.co.uk