
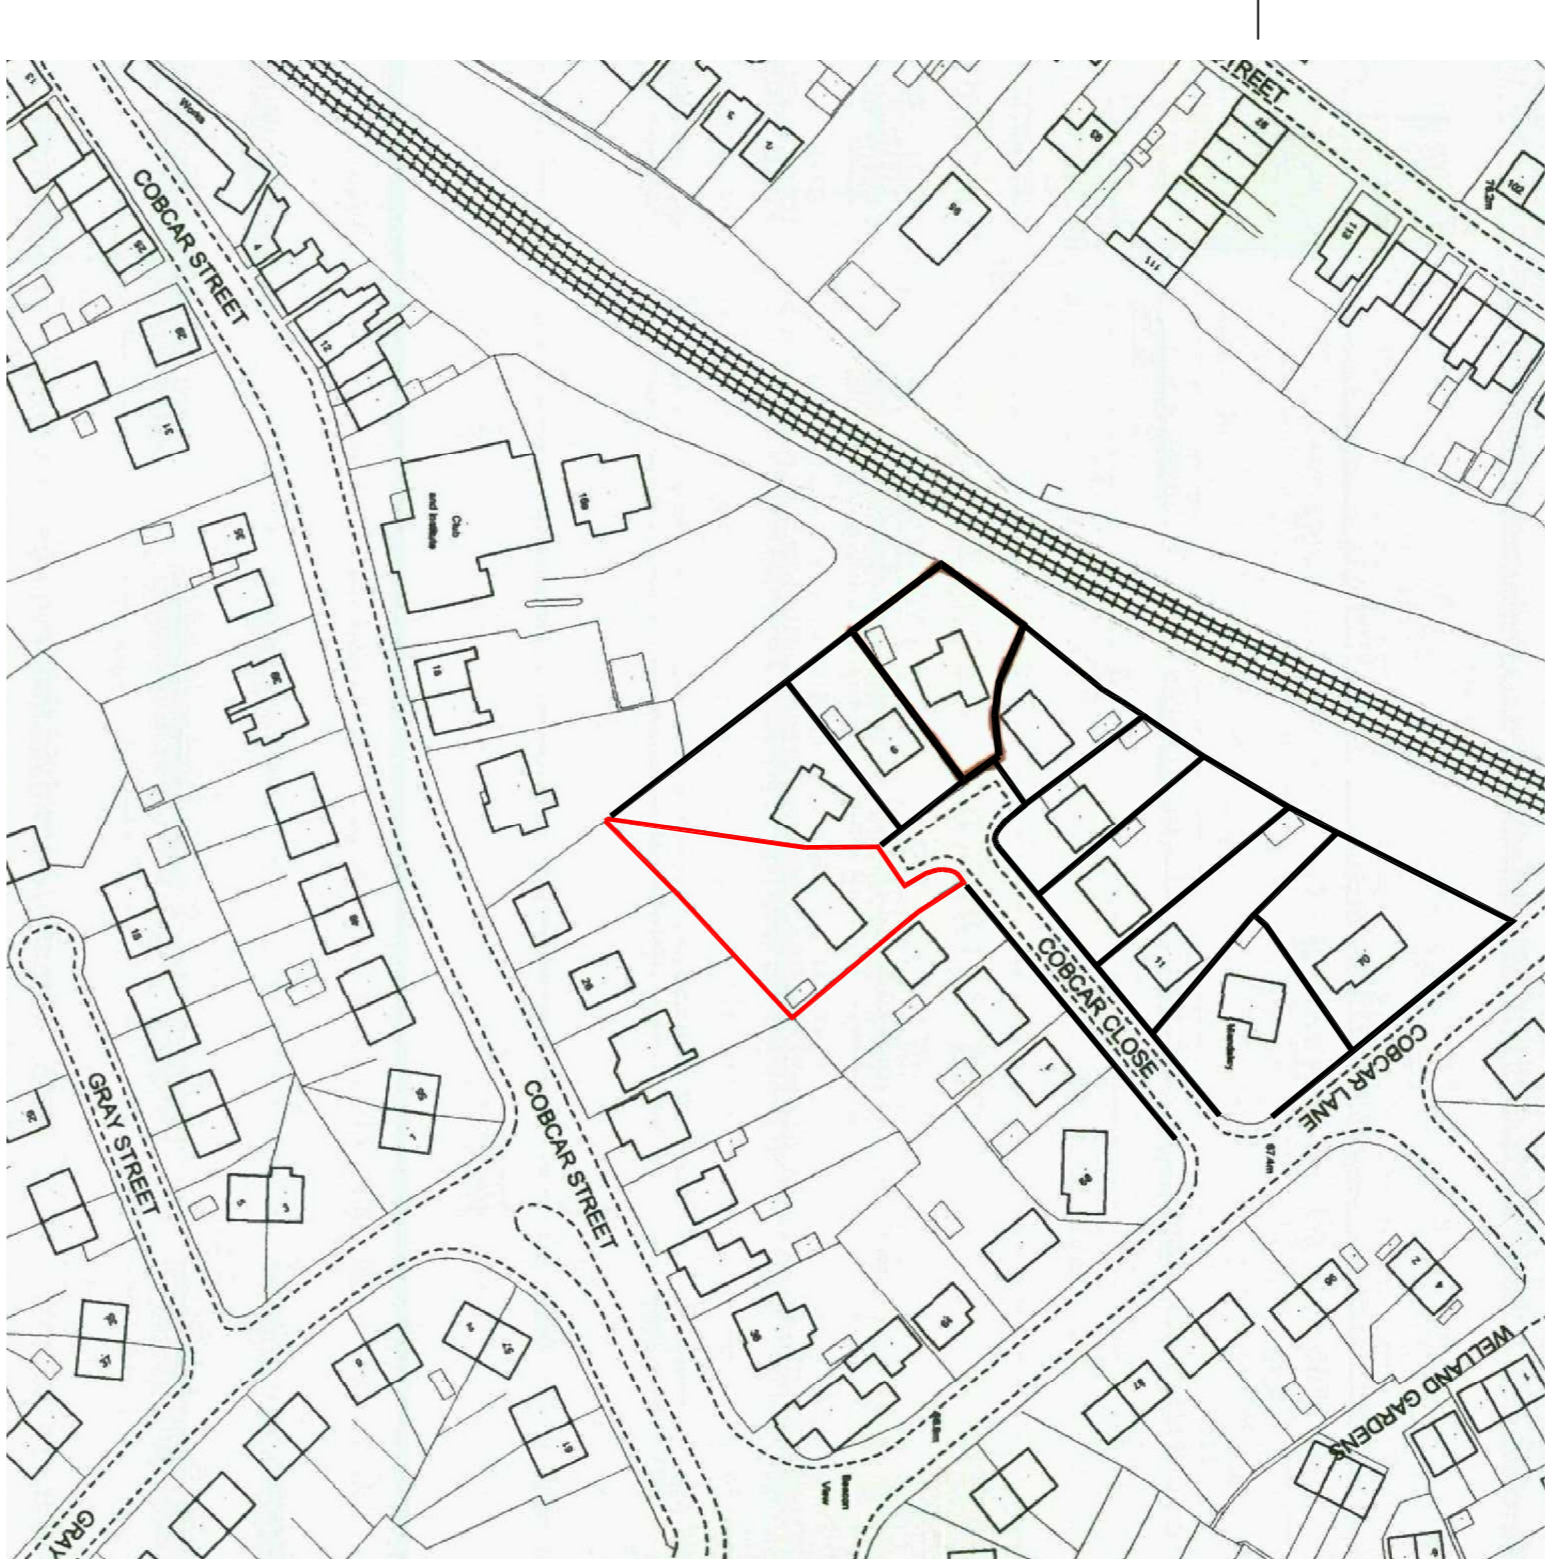
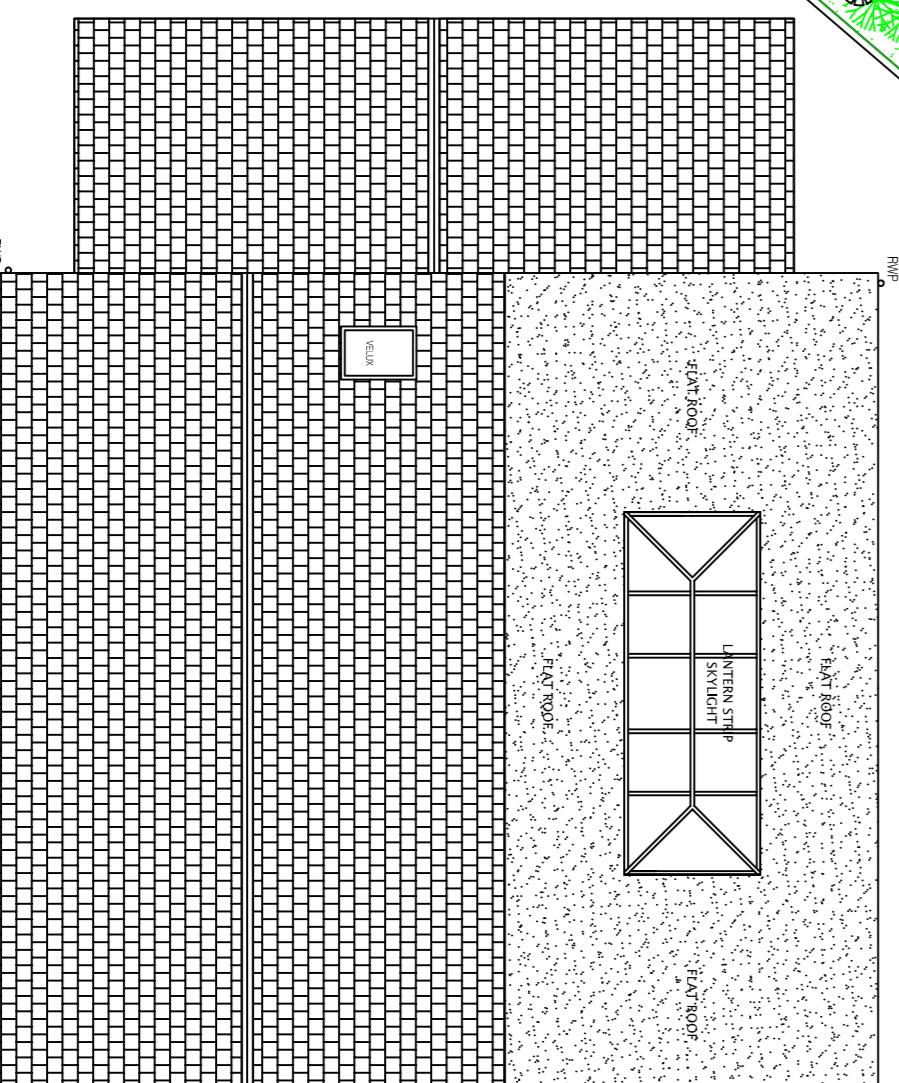


- PROPOSED PLANTING
- PROPOSED EXTERNAL WALLS
- PROPOSED EXTERNAL ROOF
- EXISTING WALLS
- EXISTING ROOF

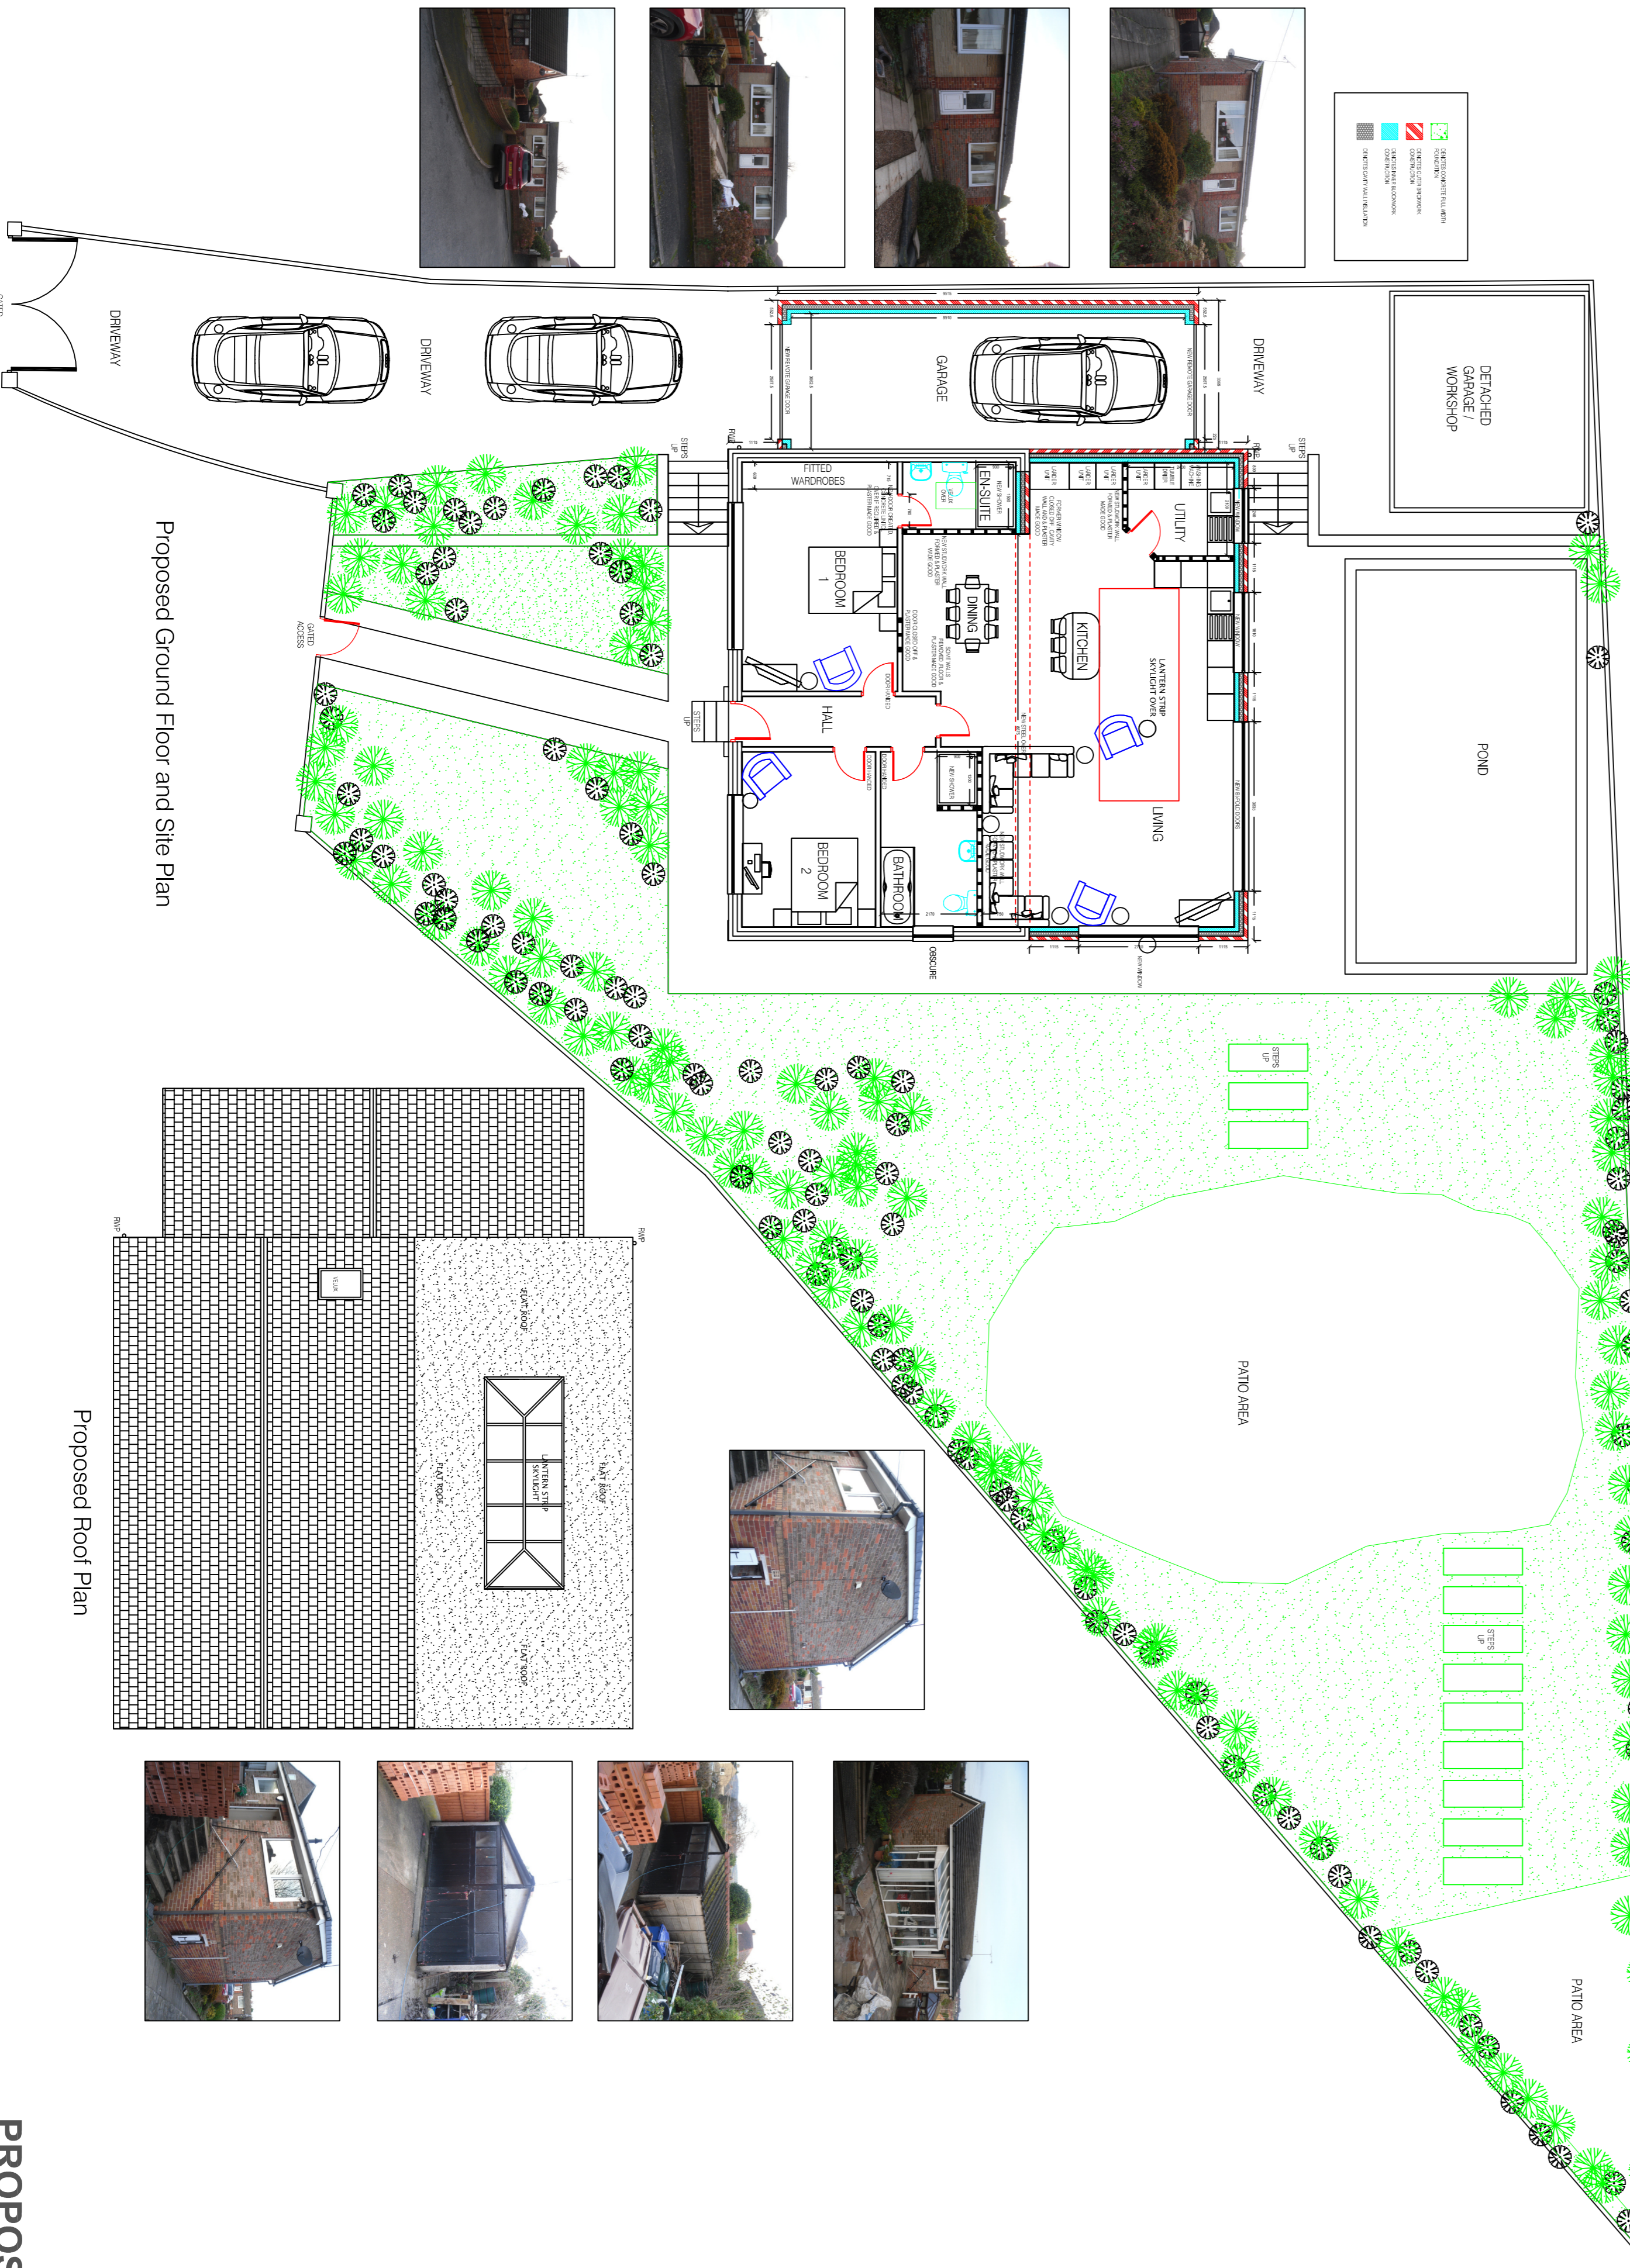

Site location plan
@1:1250 scale

PROPOSED PLANS & ELEVATIONS

<ul style="list-style-type: none"> ■ Architectural design ■ Planning & Building Regulations ■ Landscape architecture ■ 3D visualisation & model making 			
CLIENT			
MR. BRIAN HUDSON			
4 COBCAR CLOSE ELSECAR, BARNLSLEY S74 8BL			
DRAWING OF			
PROPOSED EXTENSION TO DWELLING SINGLE TO REAR & SIDE 2 STOREY TO SIDE ALONG WITH INTERNAL ALTERATIONS PROPOSED PLANS & ELEVATIONS & SITE			
drawing no	rev	date	
DWG-002	-	FEB-2020	
scale	drawn	checked by	checked date
1:100@A1	SMT	BH	JAN-2020