


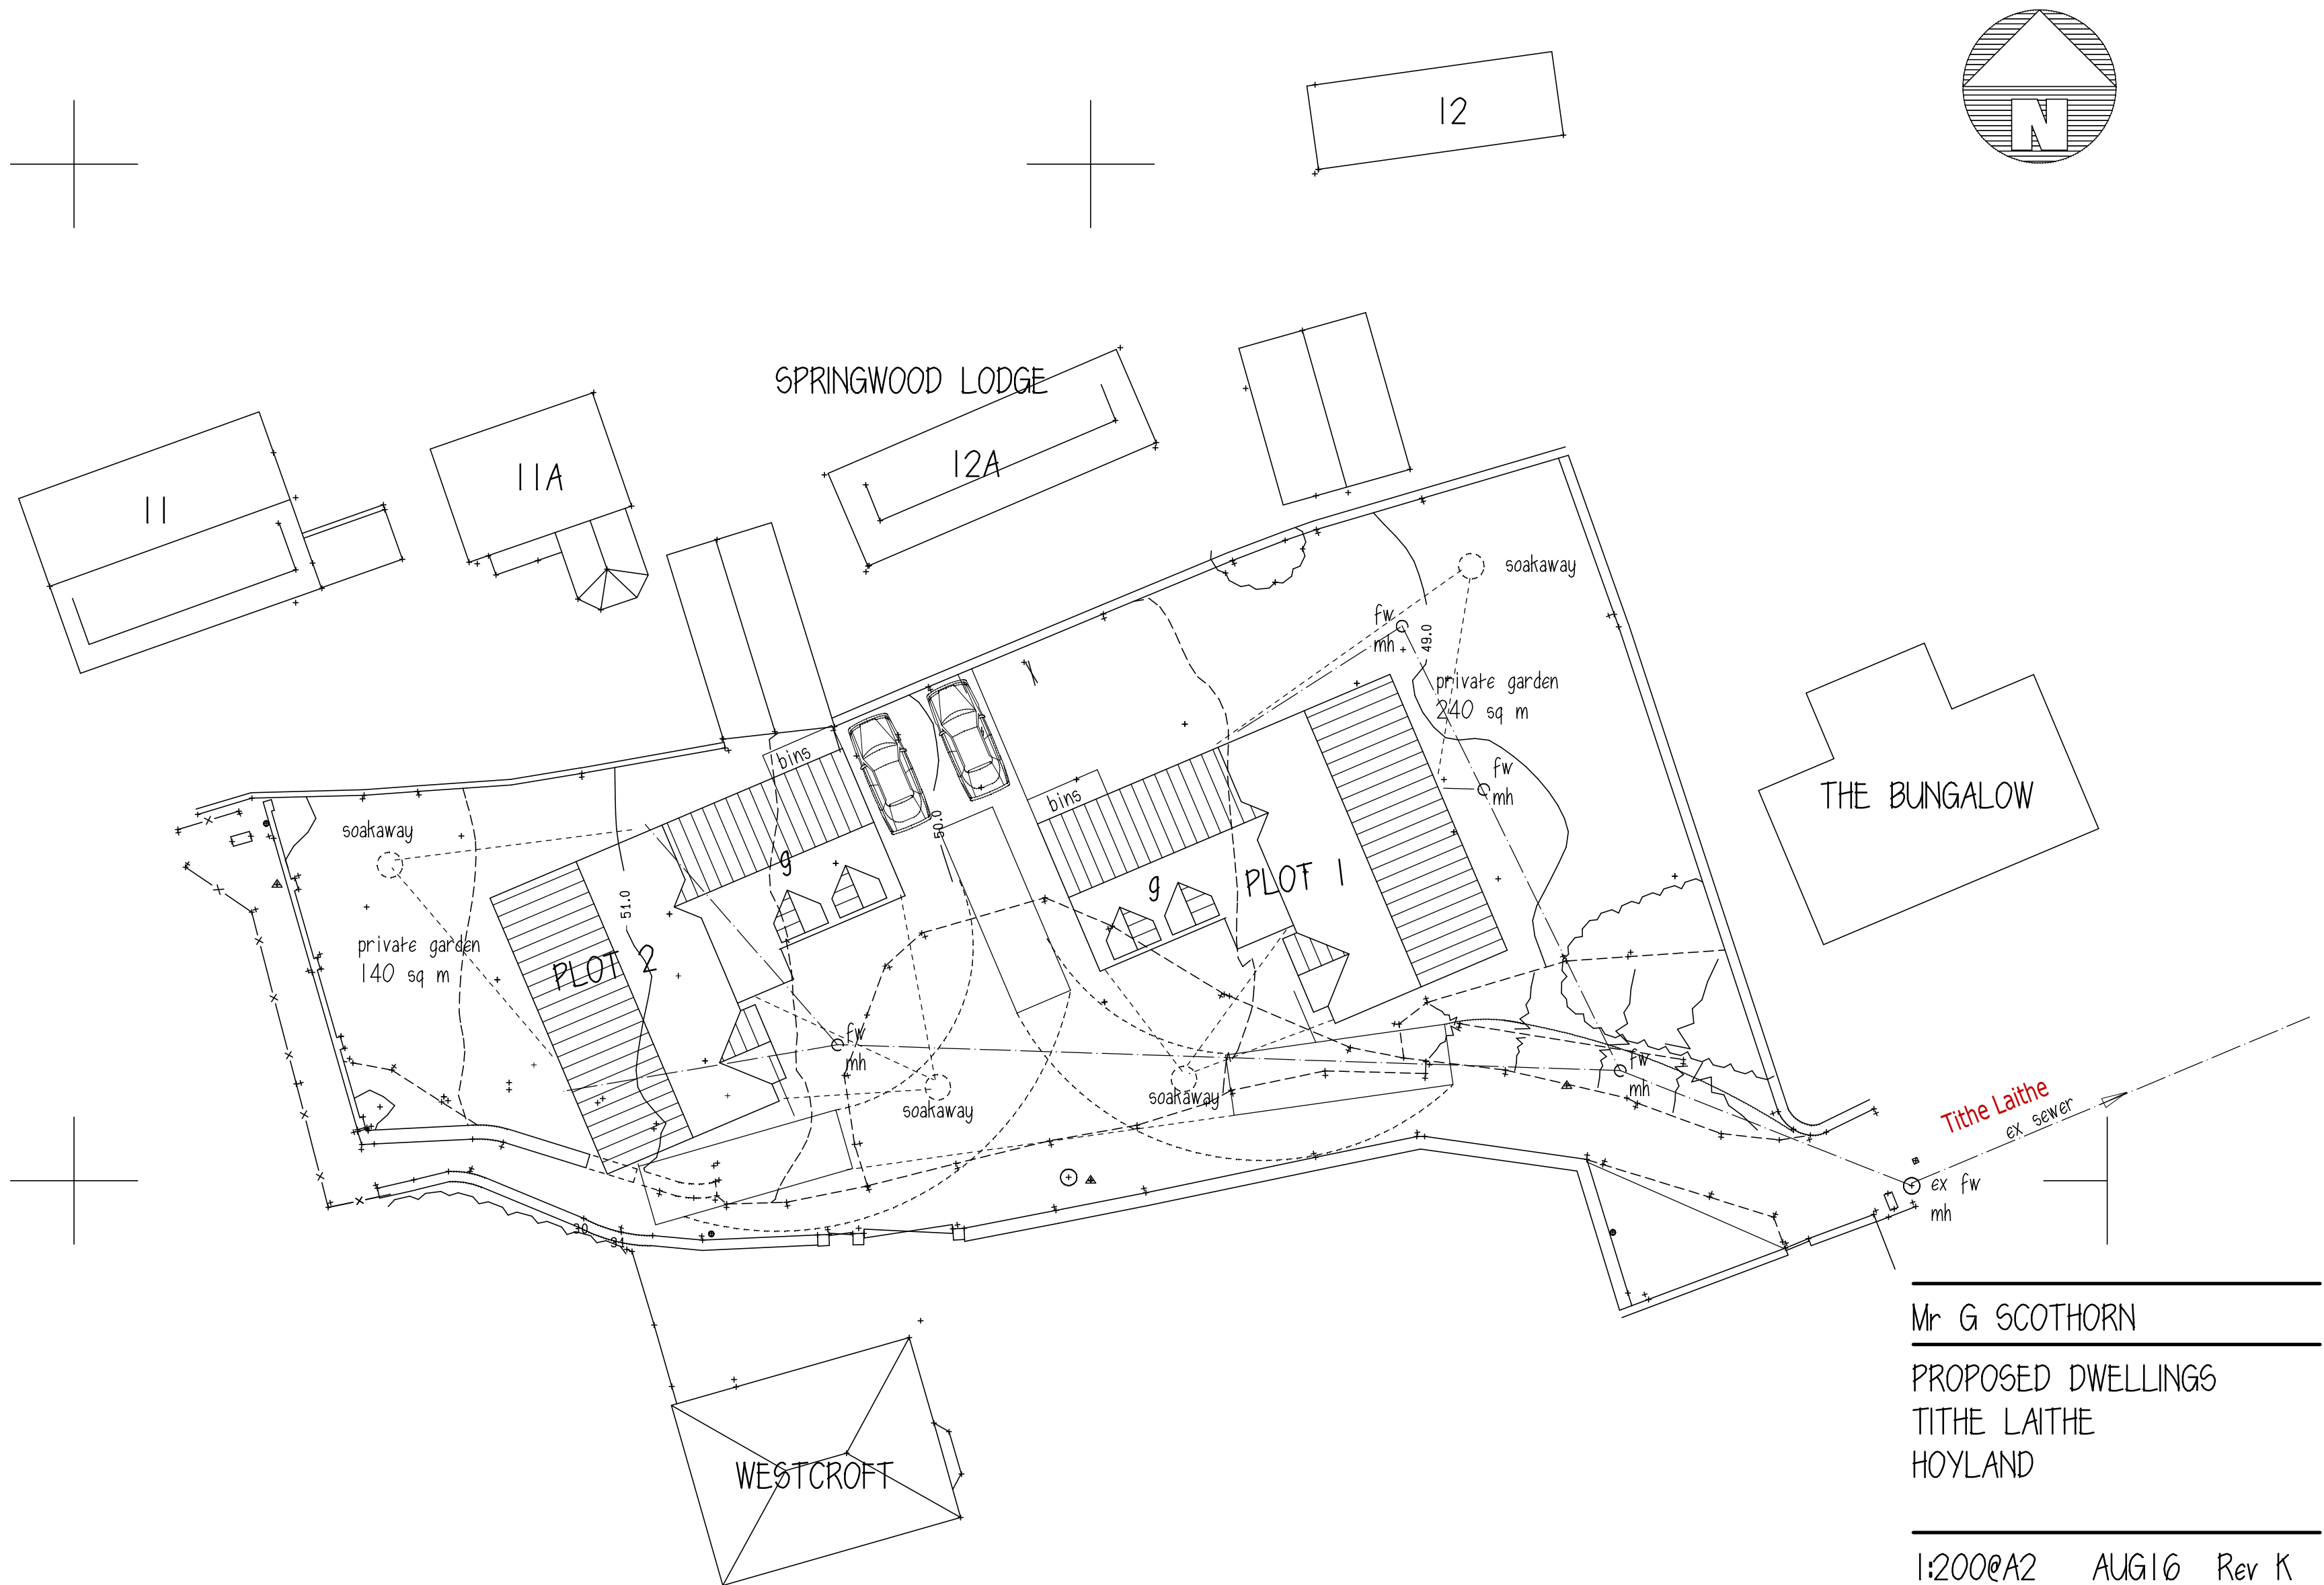

Mr G. SCOTHORN

PROPOSED DWELLINGS
TITHE LAITHE
HOYLAND

1:200@A2 AUG16 Rev K

SITE PLAN + DRAINAGE

Peter Thompson
"Linwood"
Barnsley Road
Dodworth
Barnsley S75 3JR
e-mail peter-thompson@hotmail.co.uk

M.C.I.A.T.
t&f. 01226 201391
m. 07973251730