


Rev B 24-04-2024 layout amended as requested by BMBC to allow for 3m exclusion zone to tree T5 canopy.
Rev A 03-07-2024 number of units reduced to 5 to avoid TPO group of trees to east boundary

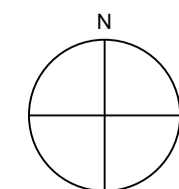

JUMP
ARCHITECTS

Office 9
Lydgate House
Lydgate Lane
Sheffield, S10 5FH

0114 267 6344
info@jumparchitects.com
www.jumparchitects.com

Project Site adjacent St Mary's Catholic Church Talbot Rd, Penistone, Sheffield S36 9ED			
Title Proposed site plan			
Date 24-04-24	Scale 1:200/1250@A2	Dwg No J24-016 A-105	Rev B
Drawn JP	Checked --		

Copyright of this drawing is with JUMP Architects Ltd. Do not scale from this drawing. All dimensions are to be verified prior to construction, any discrepancies on this drawing are to be reported to JUMP Architects Ltd.