




FRONT ELEVATION




REAR ELEVATION



SIDE ELEVATION

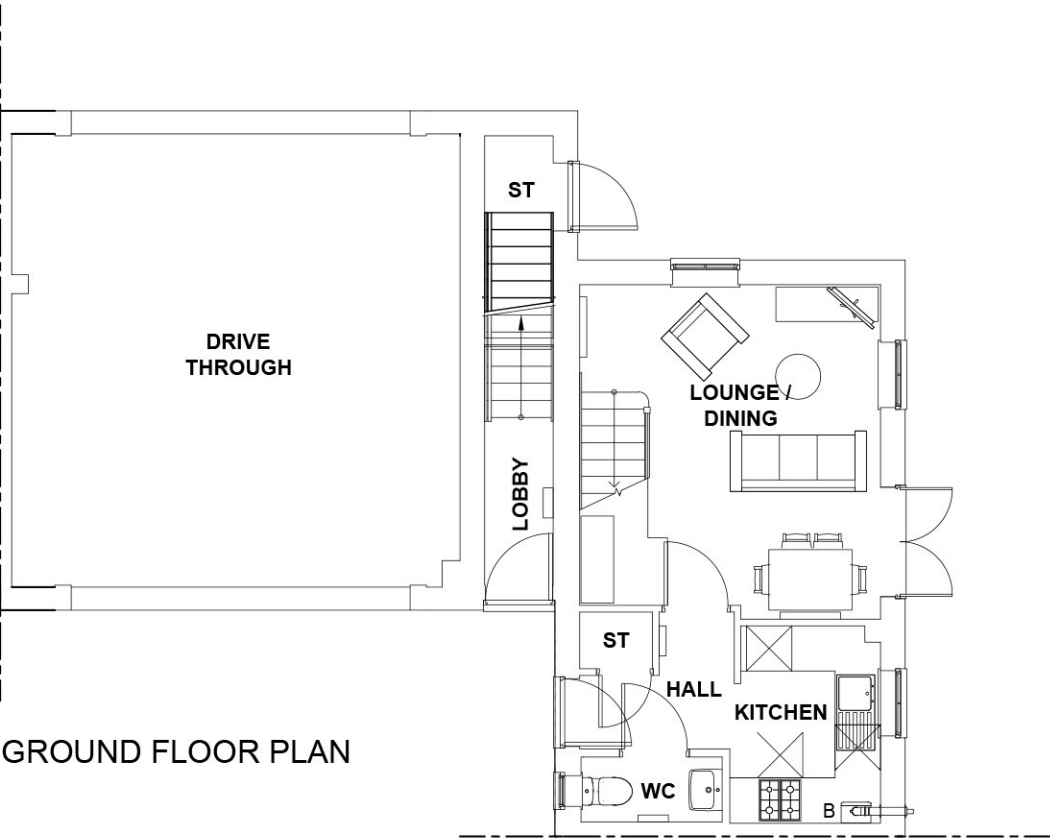

GROUND FLOOR PLAN

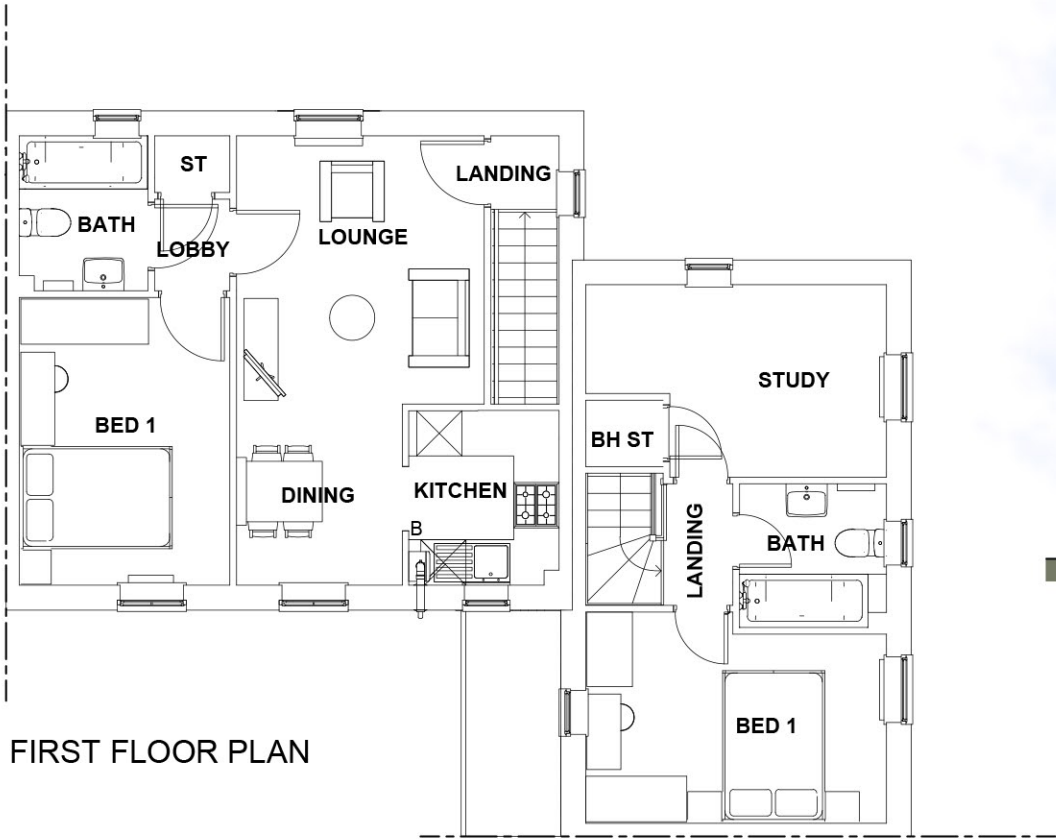

FIRST FLOOR PLAN



SIDE ELEVATION

Scaled @ 1:100



REV.	DESCRIPTION	BY:	DATE:

STEN
ARCHITECTURE

Suite 4, Unit 1,
Benton Office Park,
Bennett Avenue,
Horbury,
Wakefield,
WF4 8RA
Tel: 01924 669424

Web: www.sten-architecture.co.uk
Twitter: @STEN_arch
Facebook: [stenarchitectureltd](https://www.facebook.com/stenarchitectureltd)
LinkedIn: [Sten Architecture](https://www.linkedin.com/company/sten-architecture)

CLIENT:	Barratt and David Wilson Homes Yorkshire West		
SITE:	Penistone		
TITLE:	Planning Drawings Severn/Birtley		
SCALE AT A3:	1:100	DATE:	20.05.21
PROJECT NO:	2001	DRAWN:	TW
		CHECKED:	
		REVISION:	
			2001.SEBI.01

