
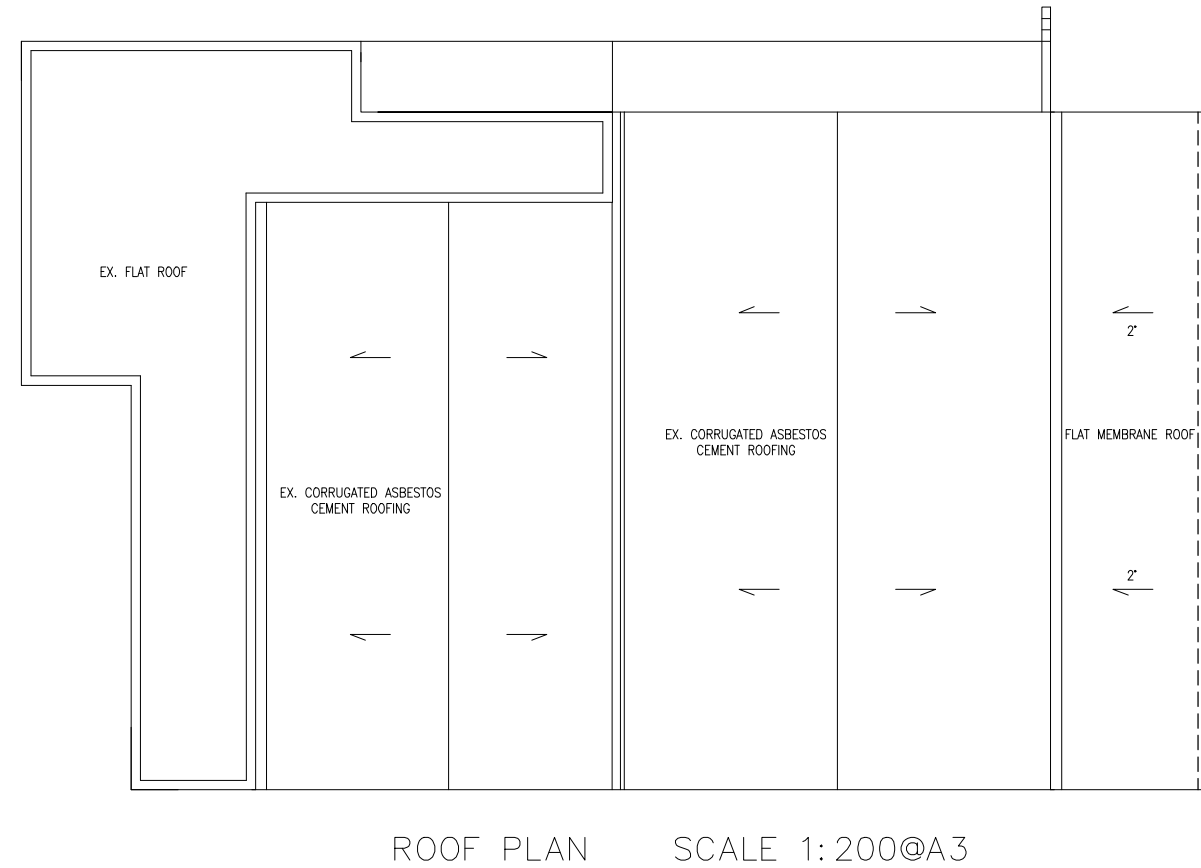
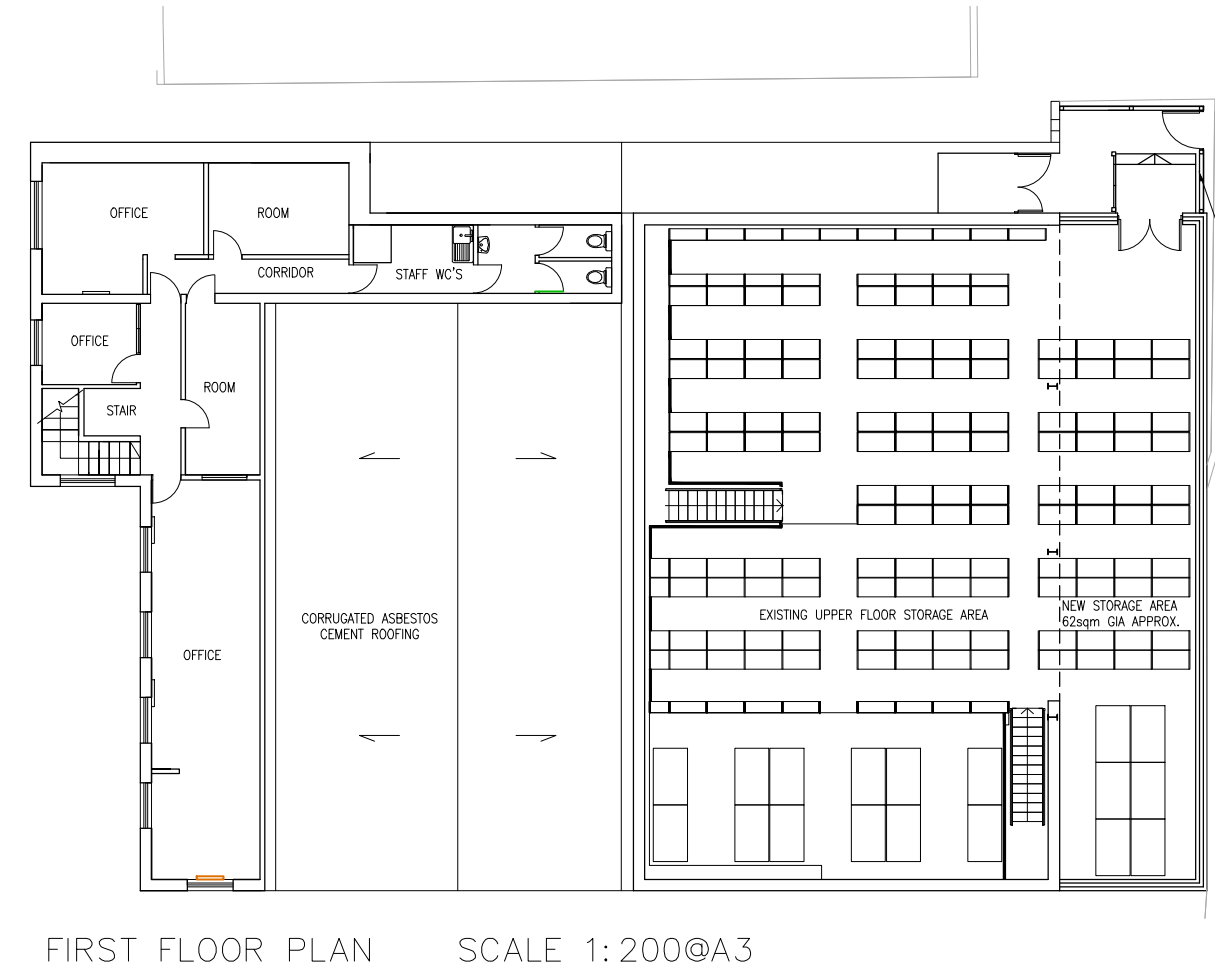


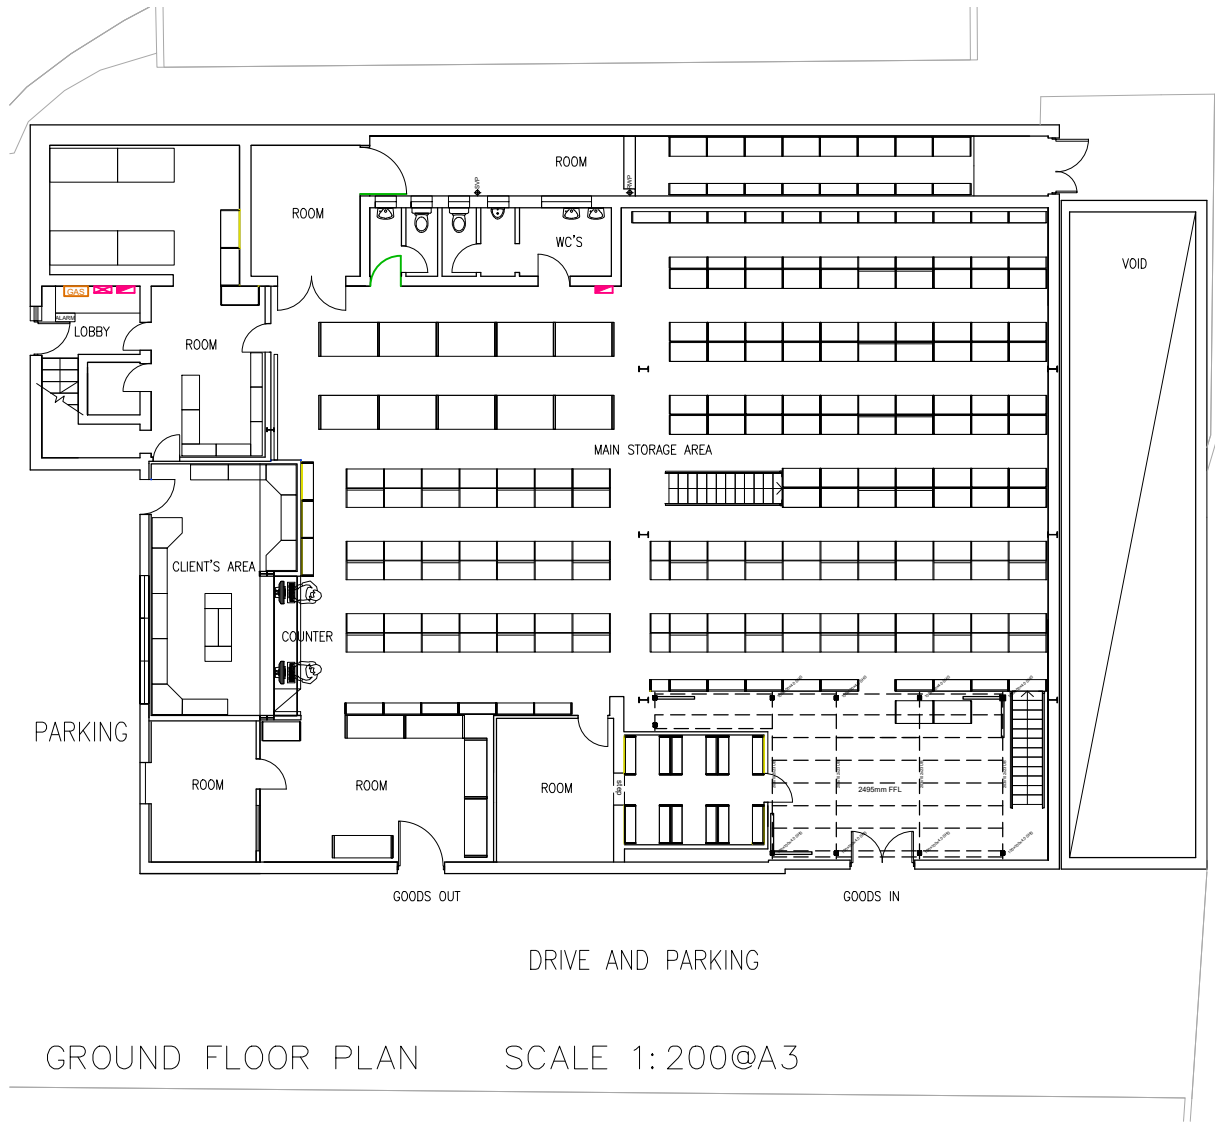

client	BUTLERS AUTOMOTIVE LTD	SPACEstudio  18 Mylor Road Sheffield S11 7PF	Revision	-	date drawn	23/02/2021	Drawn By	AMA
project	THOMAS STREET BARNSELEY S70 1LH		Comments	FIRST ISSUE				
title	PROPOSED PLANS							
drawing no	A21-109/04	revision	-					
scale	1:200@A3	date drawn	23/02/2021					
		Telephone	+44 (0) 114 263 1762					