




*Front*

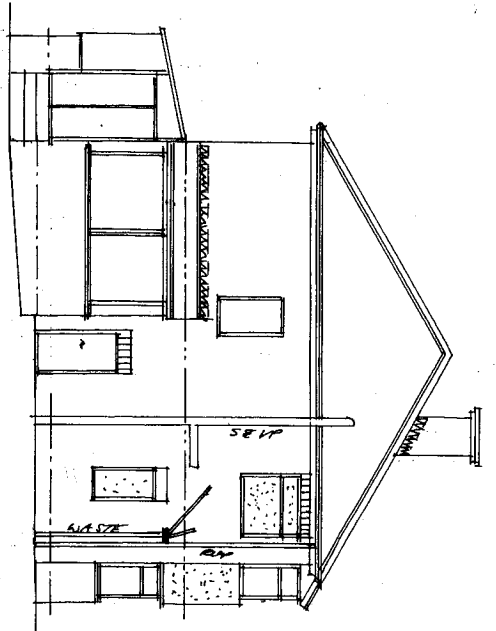

*Side*

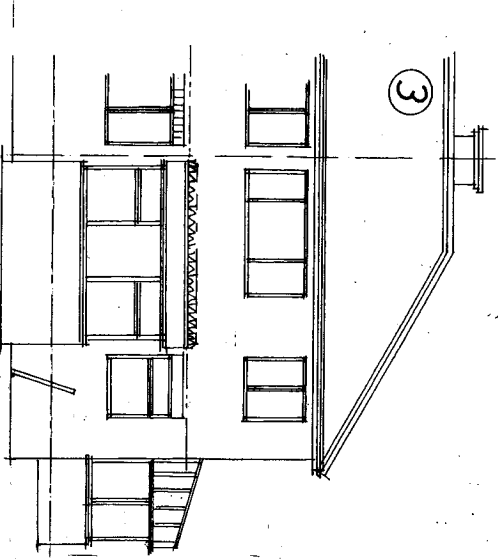

*Rear*

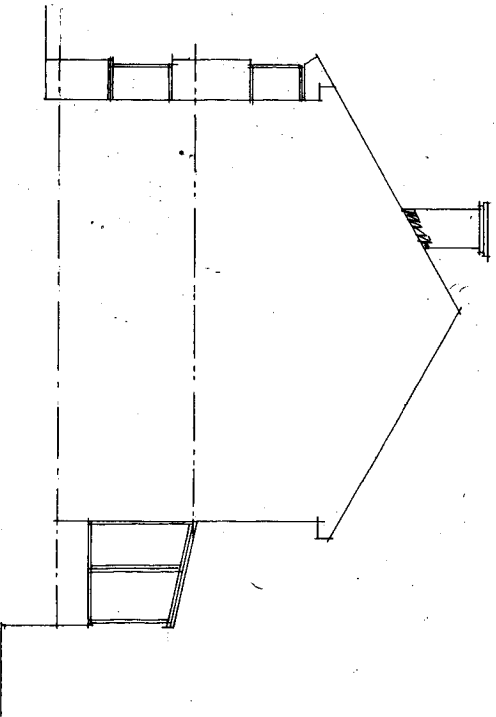



*Side*

Rev	Notes	Date

**Garry Greetham Associates**  
 Residential Design Consultant  
 Westwood House  
 18 Carr Lane  
 Tankersley  
 Barnsley S75 3BE  
 Tel(01226)746573

**Project** Extensions & Alterations  
**Client** Mr. & Mrs. Andrew Goss  
**Title** Elevations as Existing  
**Address** 1 Byron Drive,  
 Monk Bretton,  
 Barnsley. S71 2DE  
**Drawn by** 999  
**Scale** 1:100 **A3** **DATE** Sep 23  
**Drawing No** 990-02 **REV**  
 Member of the Chartered Institute  
 of Architectural Technologists

DRAWING WALLING

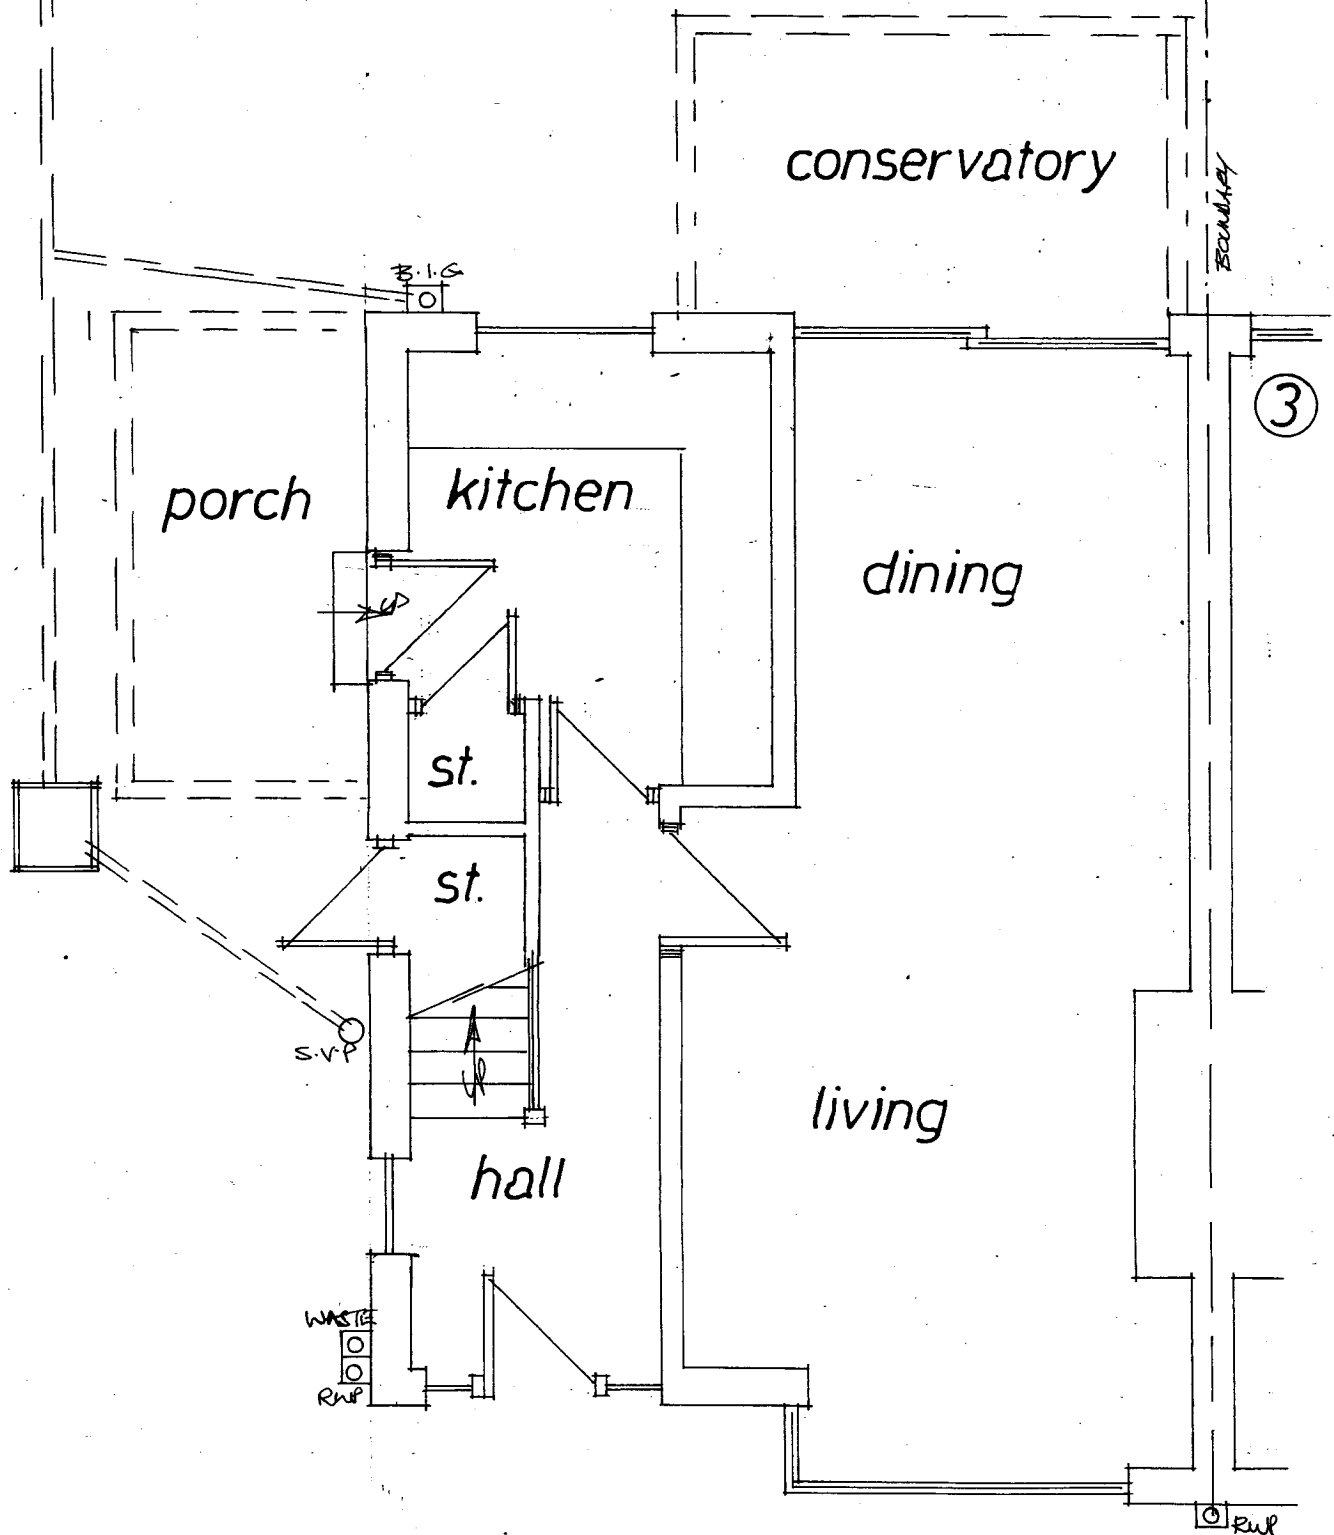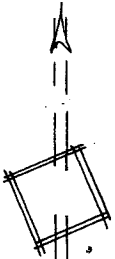


Rev	Notes	Date


**Garry Greetham Associates**  
 Residential Design Consultant  
 Westwood House  
 18 Carr Lane  
 Tankersley  
 Barnsley S75 3BE  
 Tel(01226)746573

PROJECT: Extensions & Alterations  
 CLIENT: Mr. & Mrs. Andrew Goss  
 TITLE: G.F. Layout as Existing  
 ADDRESS: 1 Byron Drive,  
 Monk Bretton,  
 Barnsley. S71 2DE  
 DRAWN BY: 999  
 SCALE: 1:50 @ A4 DATE Sep 23  
 DRAWING No: 990-03 REV


Member of the Chartered Institute of Architectural Technologists

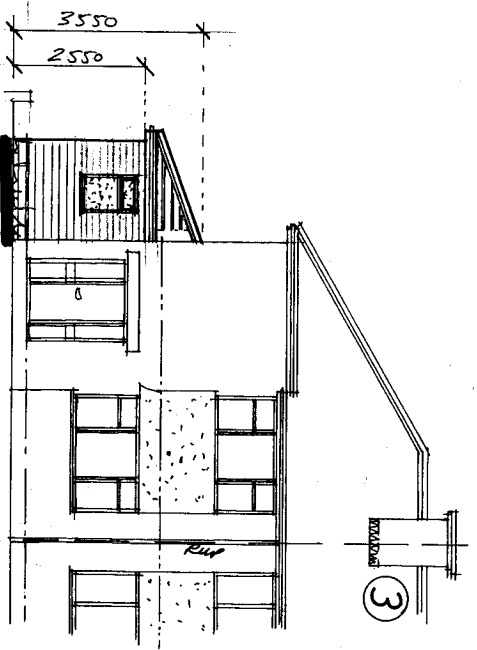


Front

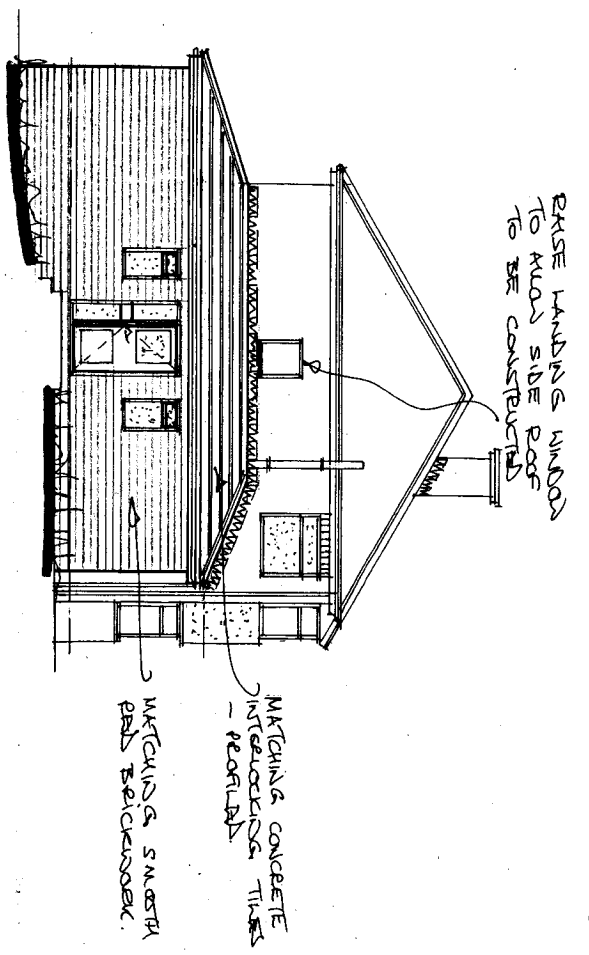

Side

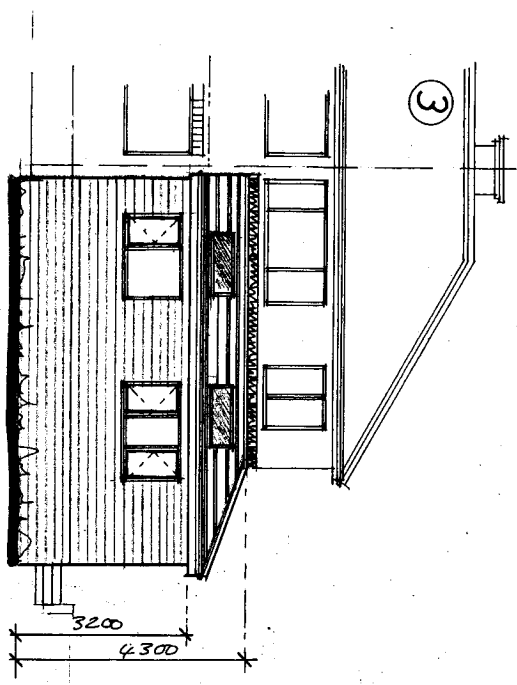

Rear

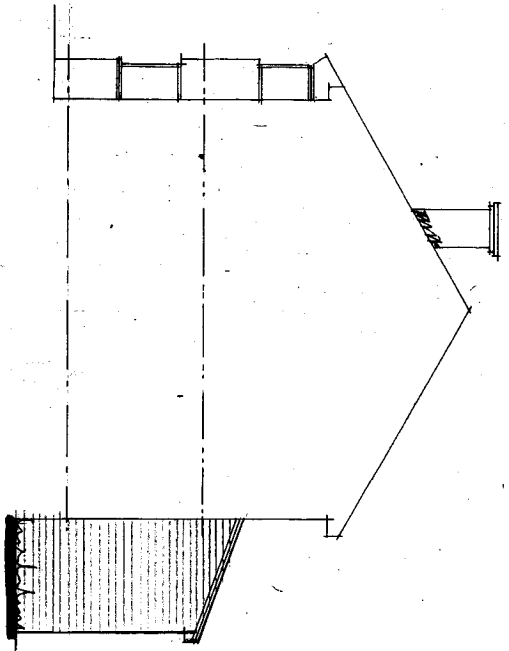


Side

Rev	Notes	Date

**Garry Greetham Associates**  
 Residential Design Consultant  
 Westwood House  
 18 Carr Lane  
 Tankersley  
 Barnsley S75 3BE  
 Tel(01226)746573

**Project Extensions & Alterations**  
 CLIENT Mr. & Mrs. Andrew Goss  
 TITLE Elevations as Proposed  
 ADDRESS 1 Byron Drive,  
 Monk Breton,  
 Barnsley, S71 2DE  
 DRAWN BY 999  
 SCALE 1:100 © A3 DATE Sep 23  
 DRAWING No 990-04 REV  
 Member of the Chartered Institute  
 of Architectural Technologists

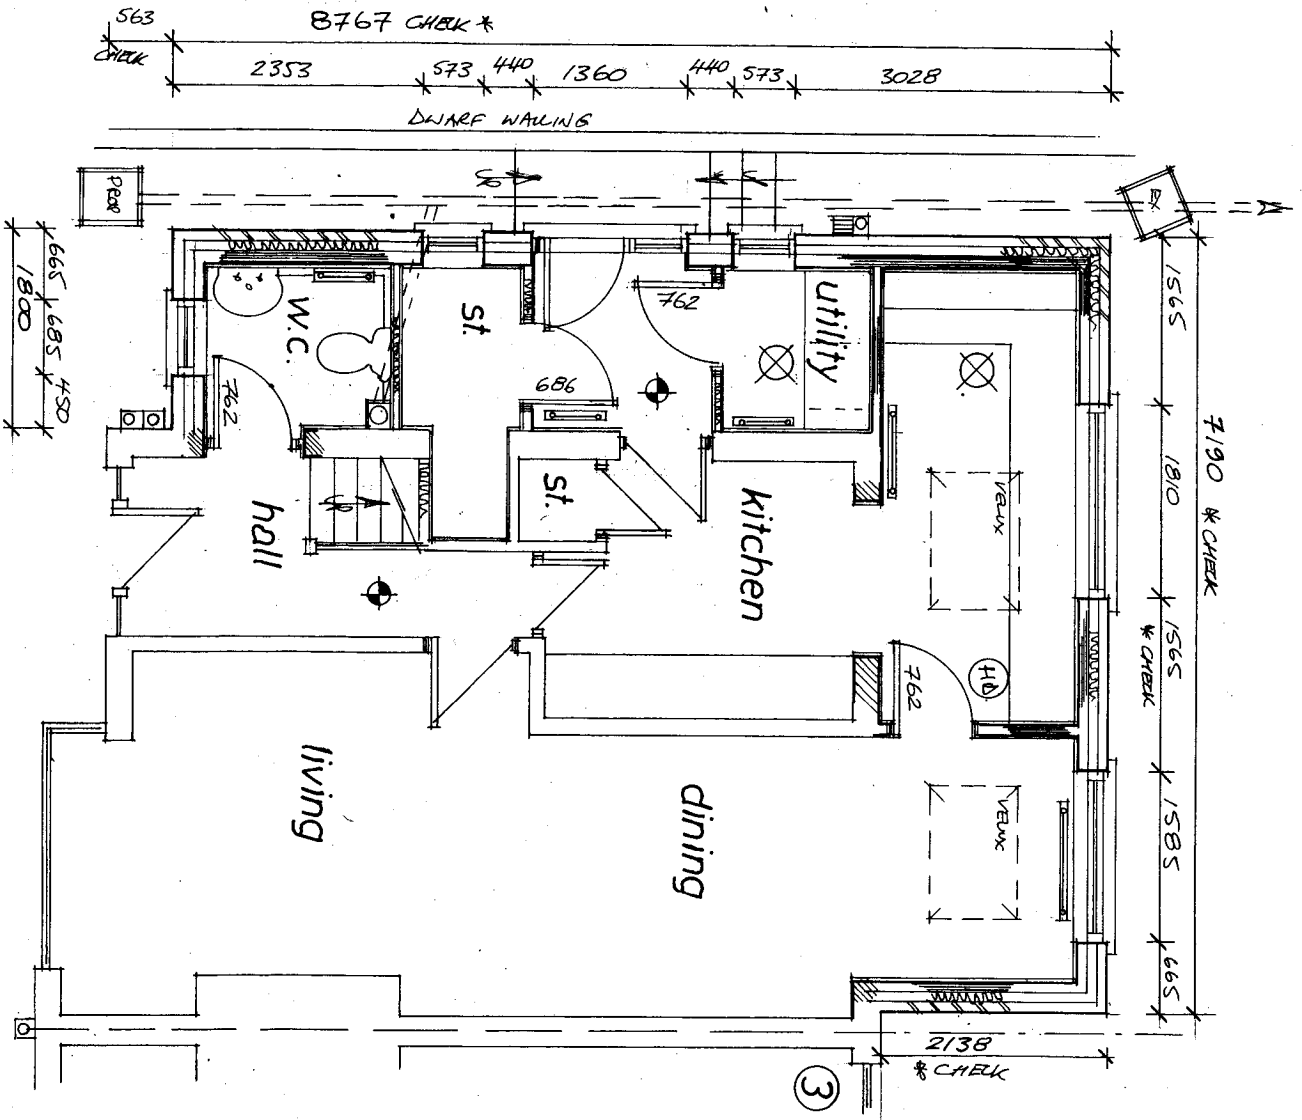

Rev	Notes	Date

**Garry Greetham Associates**  
 Residential Design Consultant  
 Westwood House  
 18 Carr Lane  
 Tankersley  
 Barnsley S75 3BE  
 Tel(01226)746573

Project Extensions & Alterations  
 Client Mr. & Mrs. Andrew Goss  
 Title G. F. Layout as Proposed  
 Address 1 Byron Drive,  
 Monk Bretton,  
 Barnsley. S71 2DE  
 Drawn By 999

SCALE 1:50 @ A3 DATE Sep 23  
 DRAWING No 990-05 REV  
 Member of the Chartered Institute of Architectural Technologists