




1 (00) - Existing Site Plan
1 : 1000

KEY
 APPLICATION BOUNDARY

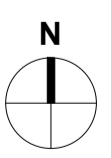


BUILDING DESIGN PARTNERSHIP SHALL HAVE NO RESPONSIBILITY FOR ANY USE MADE OF THIS DOCUMENT OTHER THAN FOR THAT WHICH IT WAS PREPARED AND ISSUED.

ALL DIMENSIONS SHOULD BE CHECKED ON SITE.
DO NOT SCALE FROM THIS DRAWING

ANY DRAWING ERRORS OR DIVERGENCIES SHOULD BE BROUGHT TO THE ATTENTION OF BUILDING DESIGN PARTNERSHIP AT THE ADDRESS SHOWN BELOW.

DRAWINGS SHALL BE READ IN CONJUNCTION WITH THE FOLLOWING BEFORE WORK COMMENCES:

- THE CDM DESIGN ISSUES REGISTER
- THE BDP RISK SERIES OF DRAWINGS
- THE PROJECT CDM RISK REGISTER



DESIGN INTENT ONLY

CLIENT

 **BARNLSLEY**
Metropolitan Borough Council

BMBC
Westgate Plaza One
Westgate
Barnsley
S70 2DR
Tel. 01226 775372

BDP.

3 St Paul's Place
129 Norfolk Street
Sheffield
S1 2JE
United Kingdom

T +44 (0)114 273 1641
www.bdp.com

PROJECT TITLE The Seam, Barnsley's Digital Campus – Phase 1		SCALE As indicated @ A2
BDP JOB NUMBER P3002270	PURPOSE OF ISSUE For Planning	DATE FIRST ISSUED 24/06/22
DRAWING TITLE Existing site plan		REVISION P02
DRAWING NO. SEAM-BDP-XX-SL-DR-A-01002		

NOTES

REVISION	DESCRIPTION	DRAWN	CHECKED	DATE
P02	Red line boundary amended	RG	ST	28.07.22
P01	Planning Issue	RG	ST	08.07.22