






front elevation

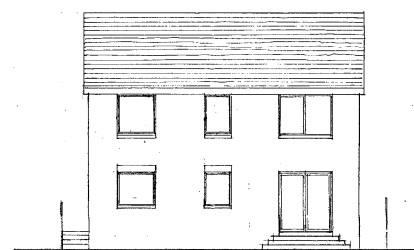


rear elevation

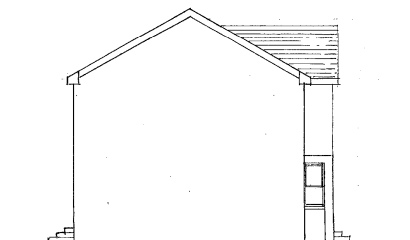


side elevation

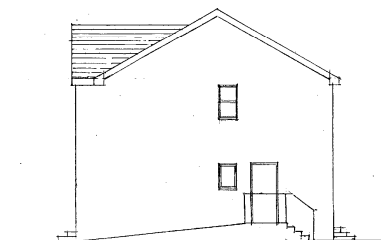

side elevation

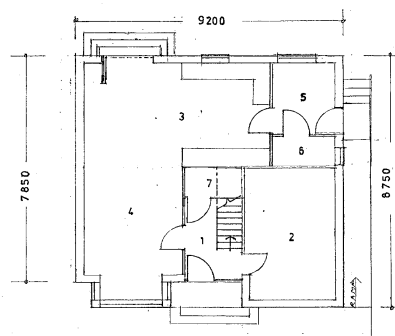

GROUND FLOOR PLAN

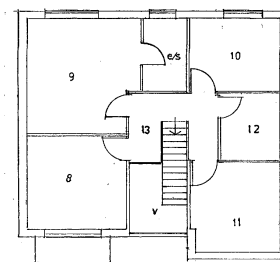

FIRST FLOOR PLAN

KEY TO ROOMS & SIZES W x D in Metres

1	RECEPTION	2000	x	2900
2	LOUNGE	3100	x	4600
3	KITCHEN / FAMILY	6400	x	3600
4	DINING ROOM	3400	x	3800 + BAY
5	UTILITY	2100	x	2400
6	WC	2100	x	1000
7	STORE	000	x	2400
8	BEDROOM	3400	x	3200
9	BEDROOM	3900	x	4000
10	BEDROOM	3100	x	2400
11	BEDROOM	3100	x	3100
12	BATHROOM	2000	x	2400
13	LANDING			
e/s	En/suite			
fs	Folding Sliding doors			
v	Void			

MATERIALS

Walls	Smooth red facing brick
Roof	Dark grey Calderdale concrete tile
Windows	Aluminium powderised grey, top hung
Doors	Aluminium powderised dark grey
Rainwater Goods	Seamless aluminium powderised grey

AMENDMENTS

DATE	NO.	DESCRIPTION
------	-----	-------------

PROPOSED DETACHED HOUSE TYPE 'A' PLOTS 5, 6, 7 & 8
LOWFIELD FARM, LOWFIELD ROAD BOLTON UPON DEARNE ROTHERHAM S63 8GY

GENERAL ARRANGEMENT DRAWING NO. 821/5 SCALE 1 : 100

July 2018
Gordon Stephenson Chartered Architect RIBA
10 Parkwood Rise Barnby Dun Doncaster DN3 1LY
Tel 01302 891411 email stevenson_g3@sky.com