


© The copyright in this drawing is vested in CodaStudios and no license or assignment of any kind has been, or is, granted to any third party whether by provision of copies or originals or otherwise unless agreed in writing.

DO NOT SCALE EXCEPT FOR THE PURPOSES OF PLANNING
The contractor shall check and verify all dimensions on site and report any discrepancies in writing to CodaStudios before proceeding work.

FOR ELECTRONIC DATA ISSUE
Electronic Data / drawings are issued as "read only" and should not be interrogated for measurement. All dimensions and levels should read, only from those values stated on the drawing. Coda Studios Ltd is not responsible for discrepancies caused by the overlay of other parties BIM/IFC models. These are overlaid purely as reference.

Revision	Date	Drawn	Checked

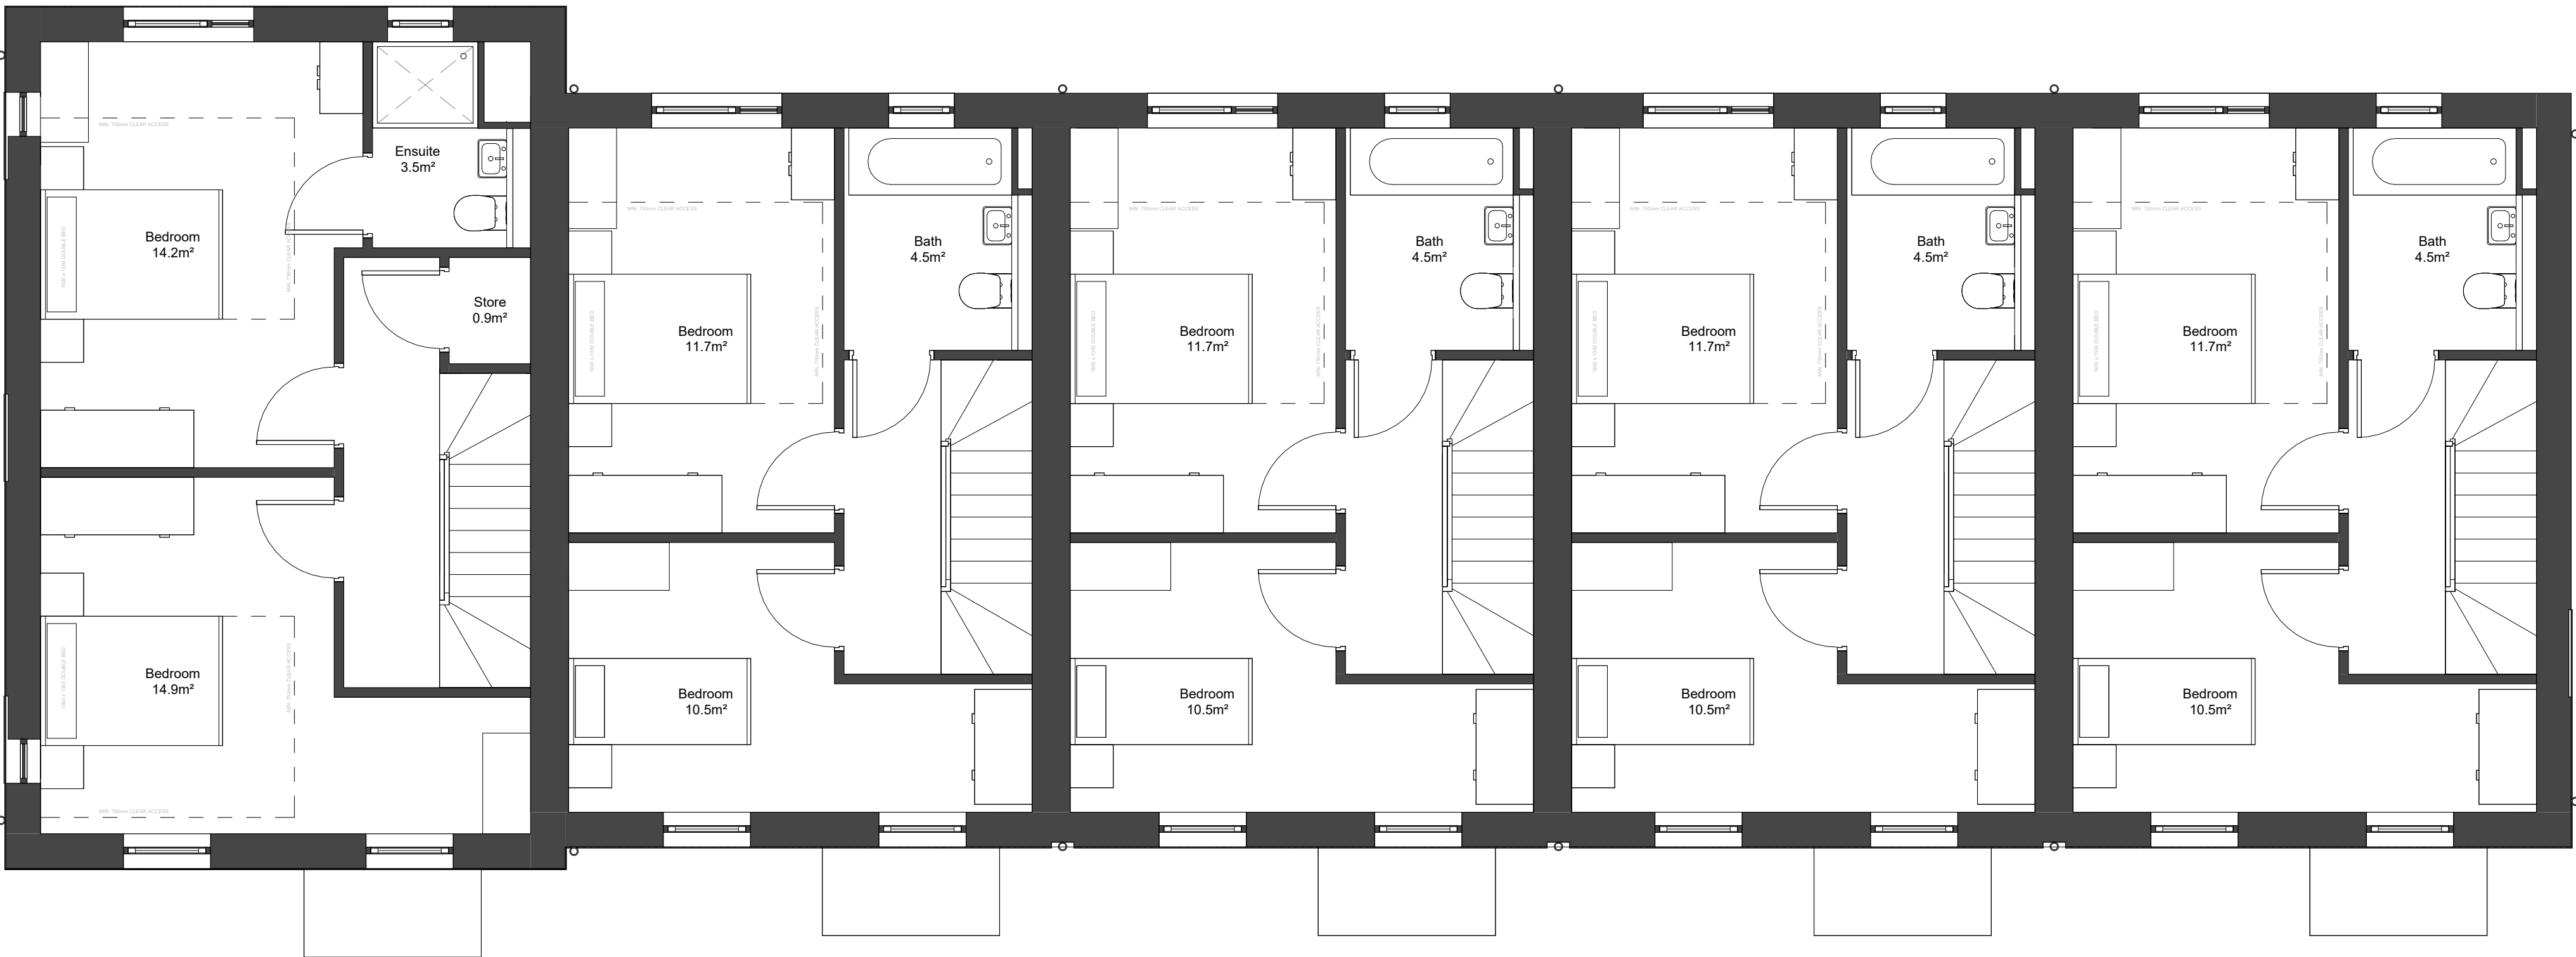

02 - Second Floor
Scale: 1 : 50



THIS DRAWING MUST BE READ IN CONJUNCTION WITH THE FOLLOWING SERIES			
00 FEASIBILITY	19 INTERNAL DETAILS		
01 EXISTING SITE	20 LIFT AND STAIRS		
02 EXISTING PLANS	21 ROOF DETAILS		
03 EXISTING ELEVATIONS	22 WINDOW PACKAGE		
04 EXISTING SECTIONS	23 DOOR PACKAGE		
05 PROPOSED SITE	24 METAL WORK		
06 PROPOSED PLANS	25 FACADES		
07 PROPOSED ELEVATIONS	26 EXTERNALS PACKAGE		
08 PROPOSED SECTIONS	27 BATHROOM PACKAGE		
09 PLANNING DETAILS	28 KITCHEN PACKAGE		
10 DEMOLITION	29 WAYFINDING		
11 FIRE STRATEGY	30 COMMUNAL ELECTRICAL		
12 SETTING OUT	31 PRIVATE ELECTRICAL		
13 APARTMENT SETTING OUT	32 COMMUNAL FINISHES		
14 WALL AND PARTITION TYPES	33 PRIVATE FINISHES		
15 FLOOR AND ROOF TYPES	34 COMMUNAL CEILINGS		
16 GROUND WORKS DETAIL	35 PRIVATE CEILINGS		
17 SUPERSTRUCTURE DETAILS	36 LEGAL PACKAGE		
18 MASONRY	50 DOCUMENTS		

CODA
Architecture

CODA Studios Ltd, 82 Countess Road, Sheffield, S1 4TE
T: 0114 279 6003 E: information@codastudios.co.uk

Client			
Owner			
Project			
GOLDTHORPE HOTEL			
Drawn	Checked	Date	Scale @ A1
RB	DB	22/10/25	1 : 50
Title			
BLOCK A - PROPOSED PLANS - 2 of 2			
Suitability Code	Purpose for issue		
	PLANNING		
Drawing No			
3362 - CDA - 00 - XX - DR - A - 0402			
Project	Originator	Volume	Level
Type	Role	Number	Revision