




REAR ELEVATION

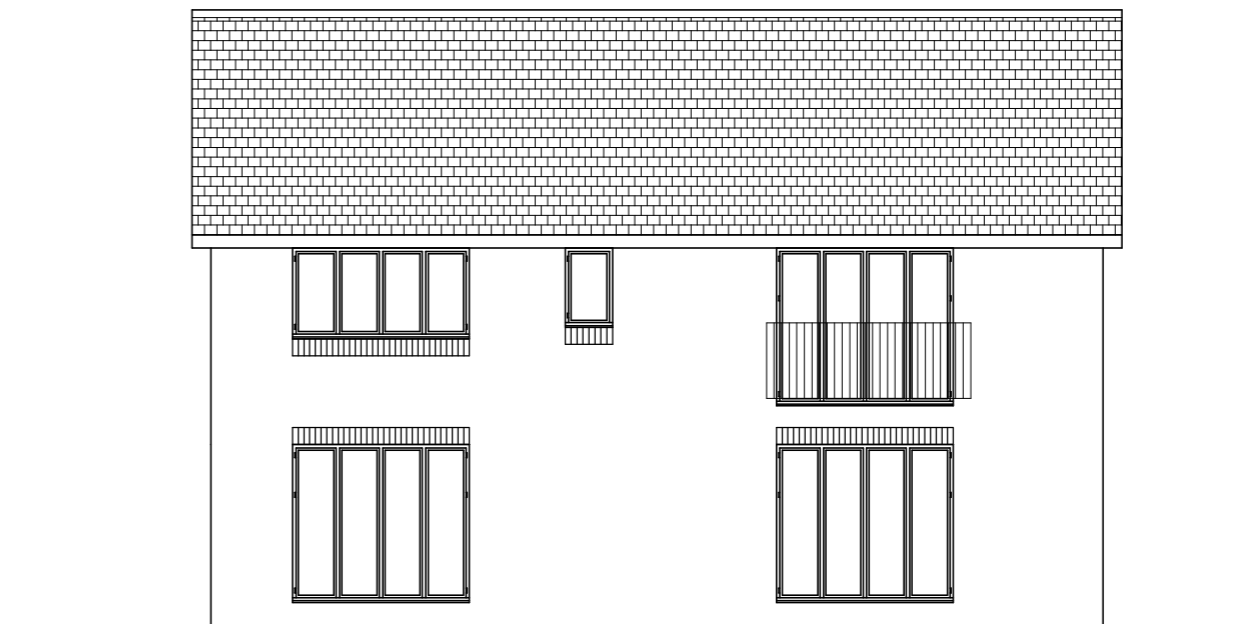

SIDE ELEVATION

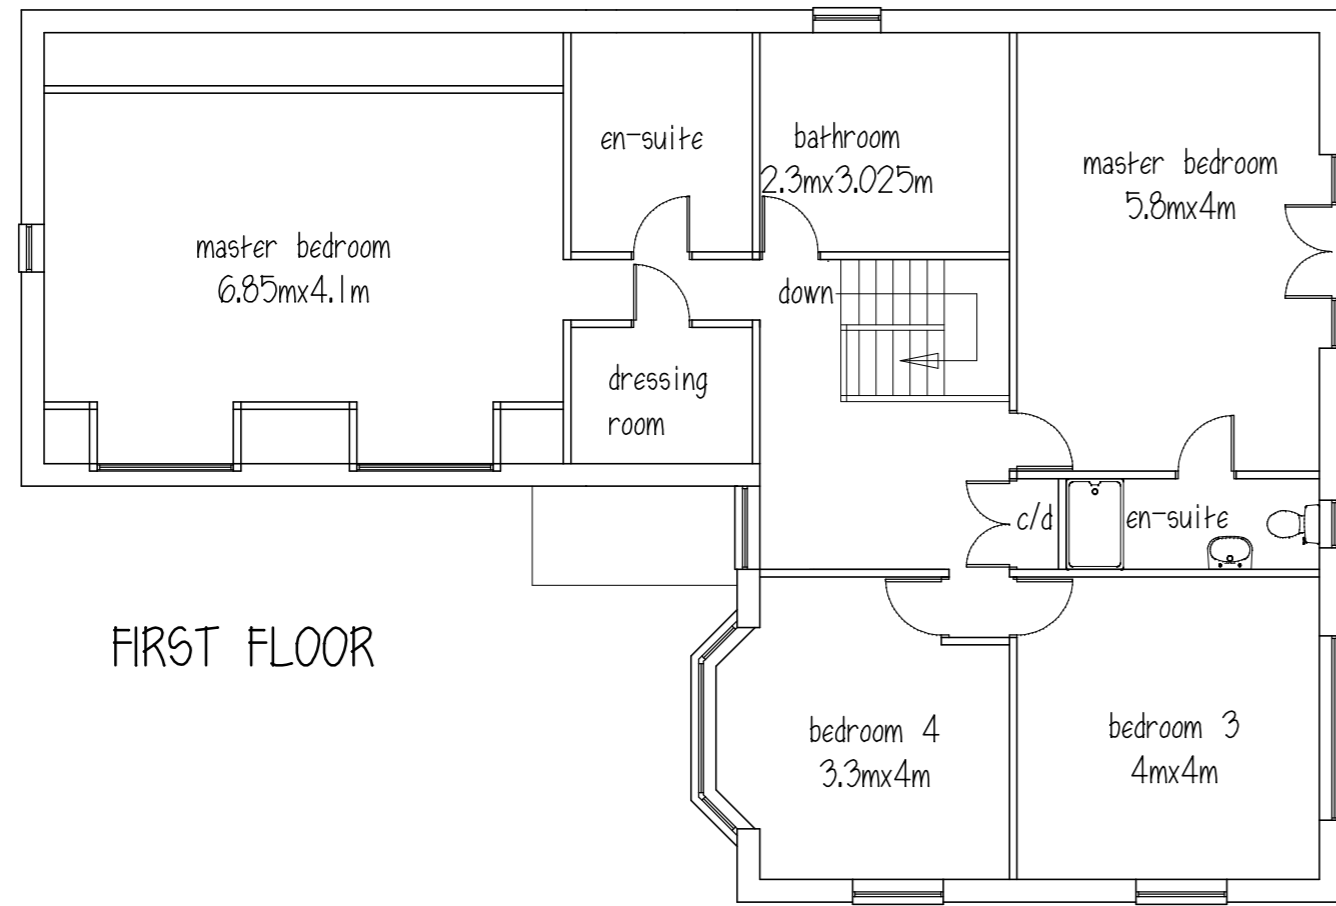

FRONT ELEVATION

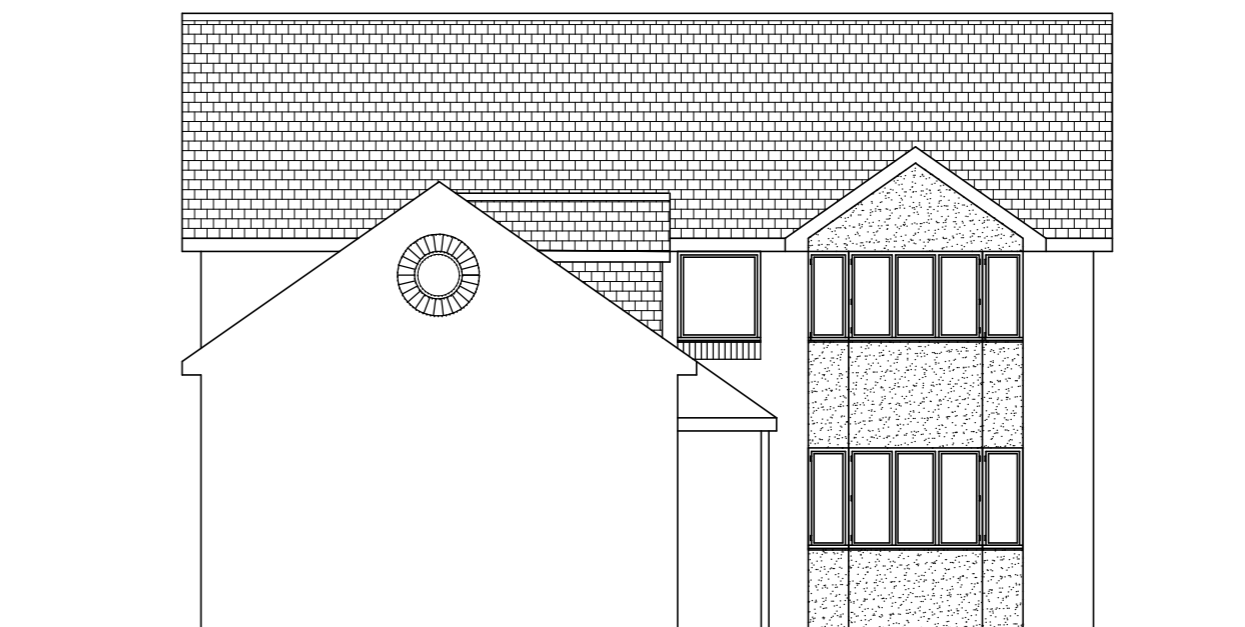

SIDE ELEVATION

Mr G SCOTHORN

PROPOSED DWELLINGS  
TITHE LAITHE  
HOYLAND

1:100@A2 OCT17

PLANS & ELEVATIONS Rev E

Peter Thompson

"Linwood"

Barnsley Road

Dodworth

Barnsley S75 3JR

e-mail peter-thompson@hotmail.co.uk



M.C.I.A.T.

tel. 01226 201391

m. 07973251730