

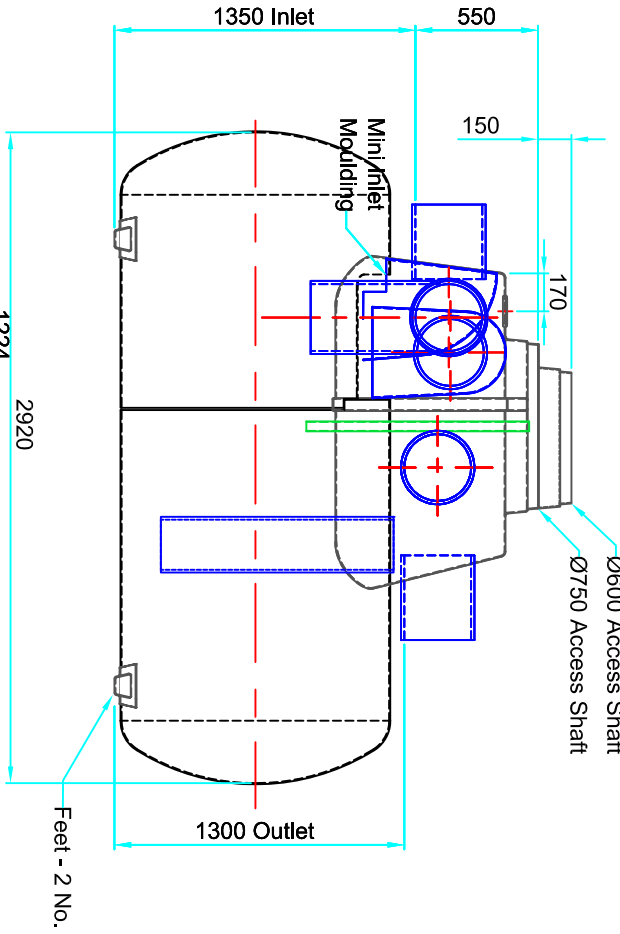


Approved By (Print)
Signed

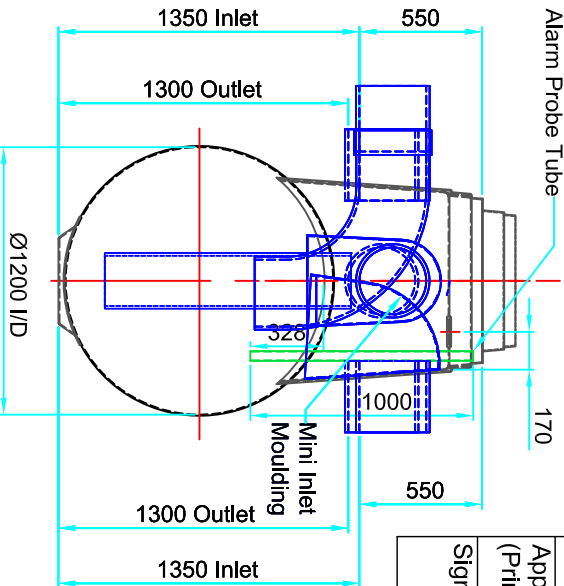

Orientation - ?

INLET -	Ø300 Quantum Plain Spigot
OUTLET -	Ø300 Quantum Plain Spigot

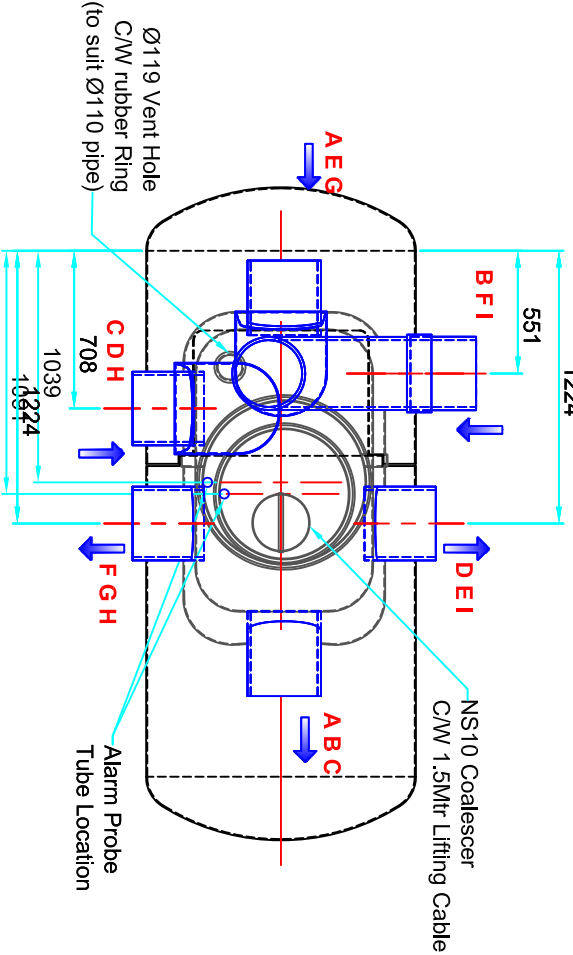

Distribution	Date	Rev	Issued only for purpose indicated	Date	Apprd

This drawing is confidential and must not be copied, reproduced or passed to a third party without written permission from SPEL PRODUCTS	DIMENSIONS ARE SUBJECT TO DIMENSIONAL TOLERANCES. If critical, check physically prior to installation	Water table & Burial Depth: The customer must check tank specification and specify correct water table level (in whynes) and burial depth. If in doubt refer to SPEL Data Manual Section 4 or contact SPEL Products Sales or Technical Department	Title: SPEL 200 Series Stormceptor NSB10 Model 210C1/SC			All sizes in mm If in doubt ASK!	 SPEL Products Lancaster Road, Shrewsbury Shropshire, SY1 3NQ, England Telephone: +44 (0)1743 445200 Facsimile: +44 (0) 1743 465442	Drawn	RJP	Internal Ref S	
			Contract: -----	Capacity -- Tank Specification STANDARD Laminate Specification GP				Checked			--
								Date 17/04/12			Drawing No.
			Scale 1:25 Sheet A3							A	