

drawing status

drawn by KE size scale 1:100

notes	status	rev	date
Planning issue	P	-	27.06.17

notes	status	rev	date
Curved entrance reduced. Mezzanine removed. Dedicated Physio entrance removed.	P	A	06.07.17

drawing status annotation
p-preliminary t-tender d-design (post preliminary) c-construction


client
BARNSELEY HOSPITAL NHS
FOUNDATION TRUST

project title
PRIMARY CARE
STREAMING SCHEME

project no
170-20

drawing title
PROPOSED GROUND FLOOR
LAYOUT - OPTION 6

drawing no	status	revision
(0-)01	P	A

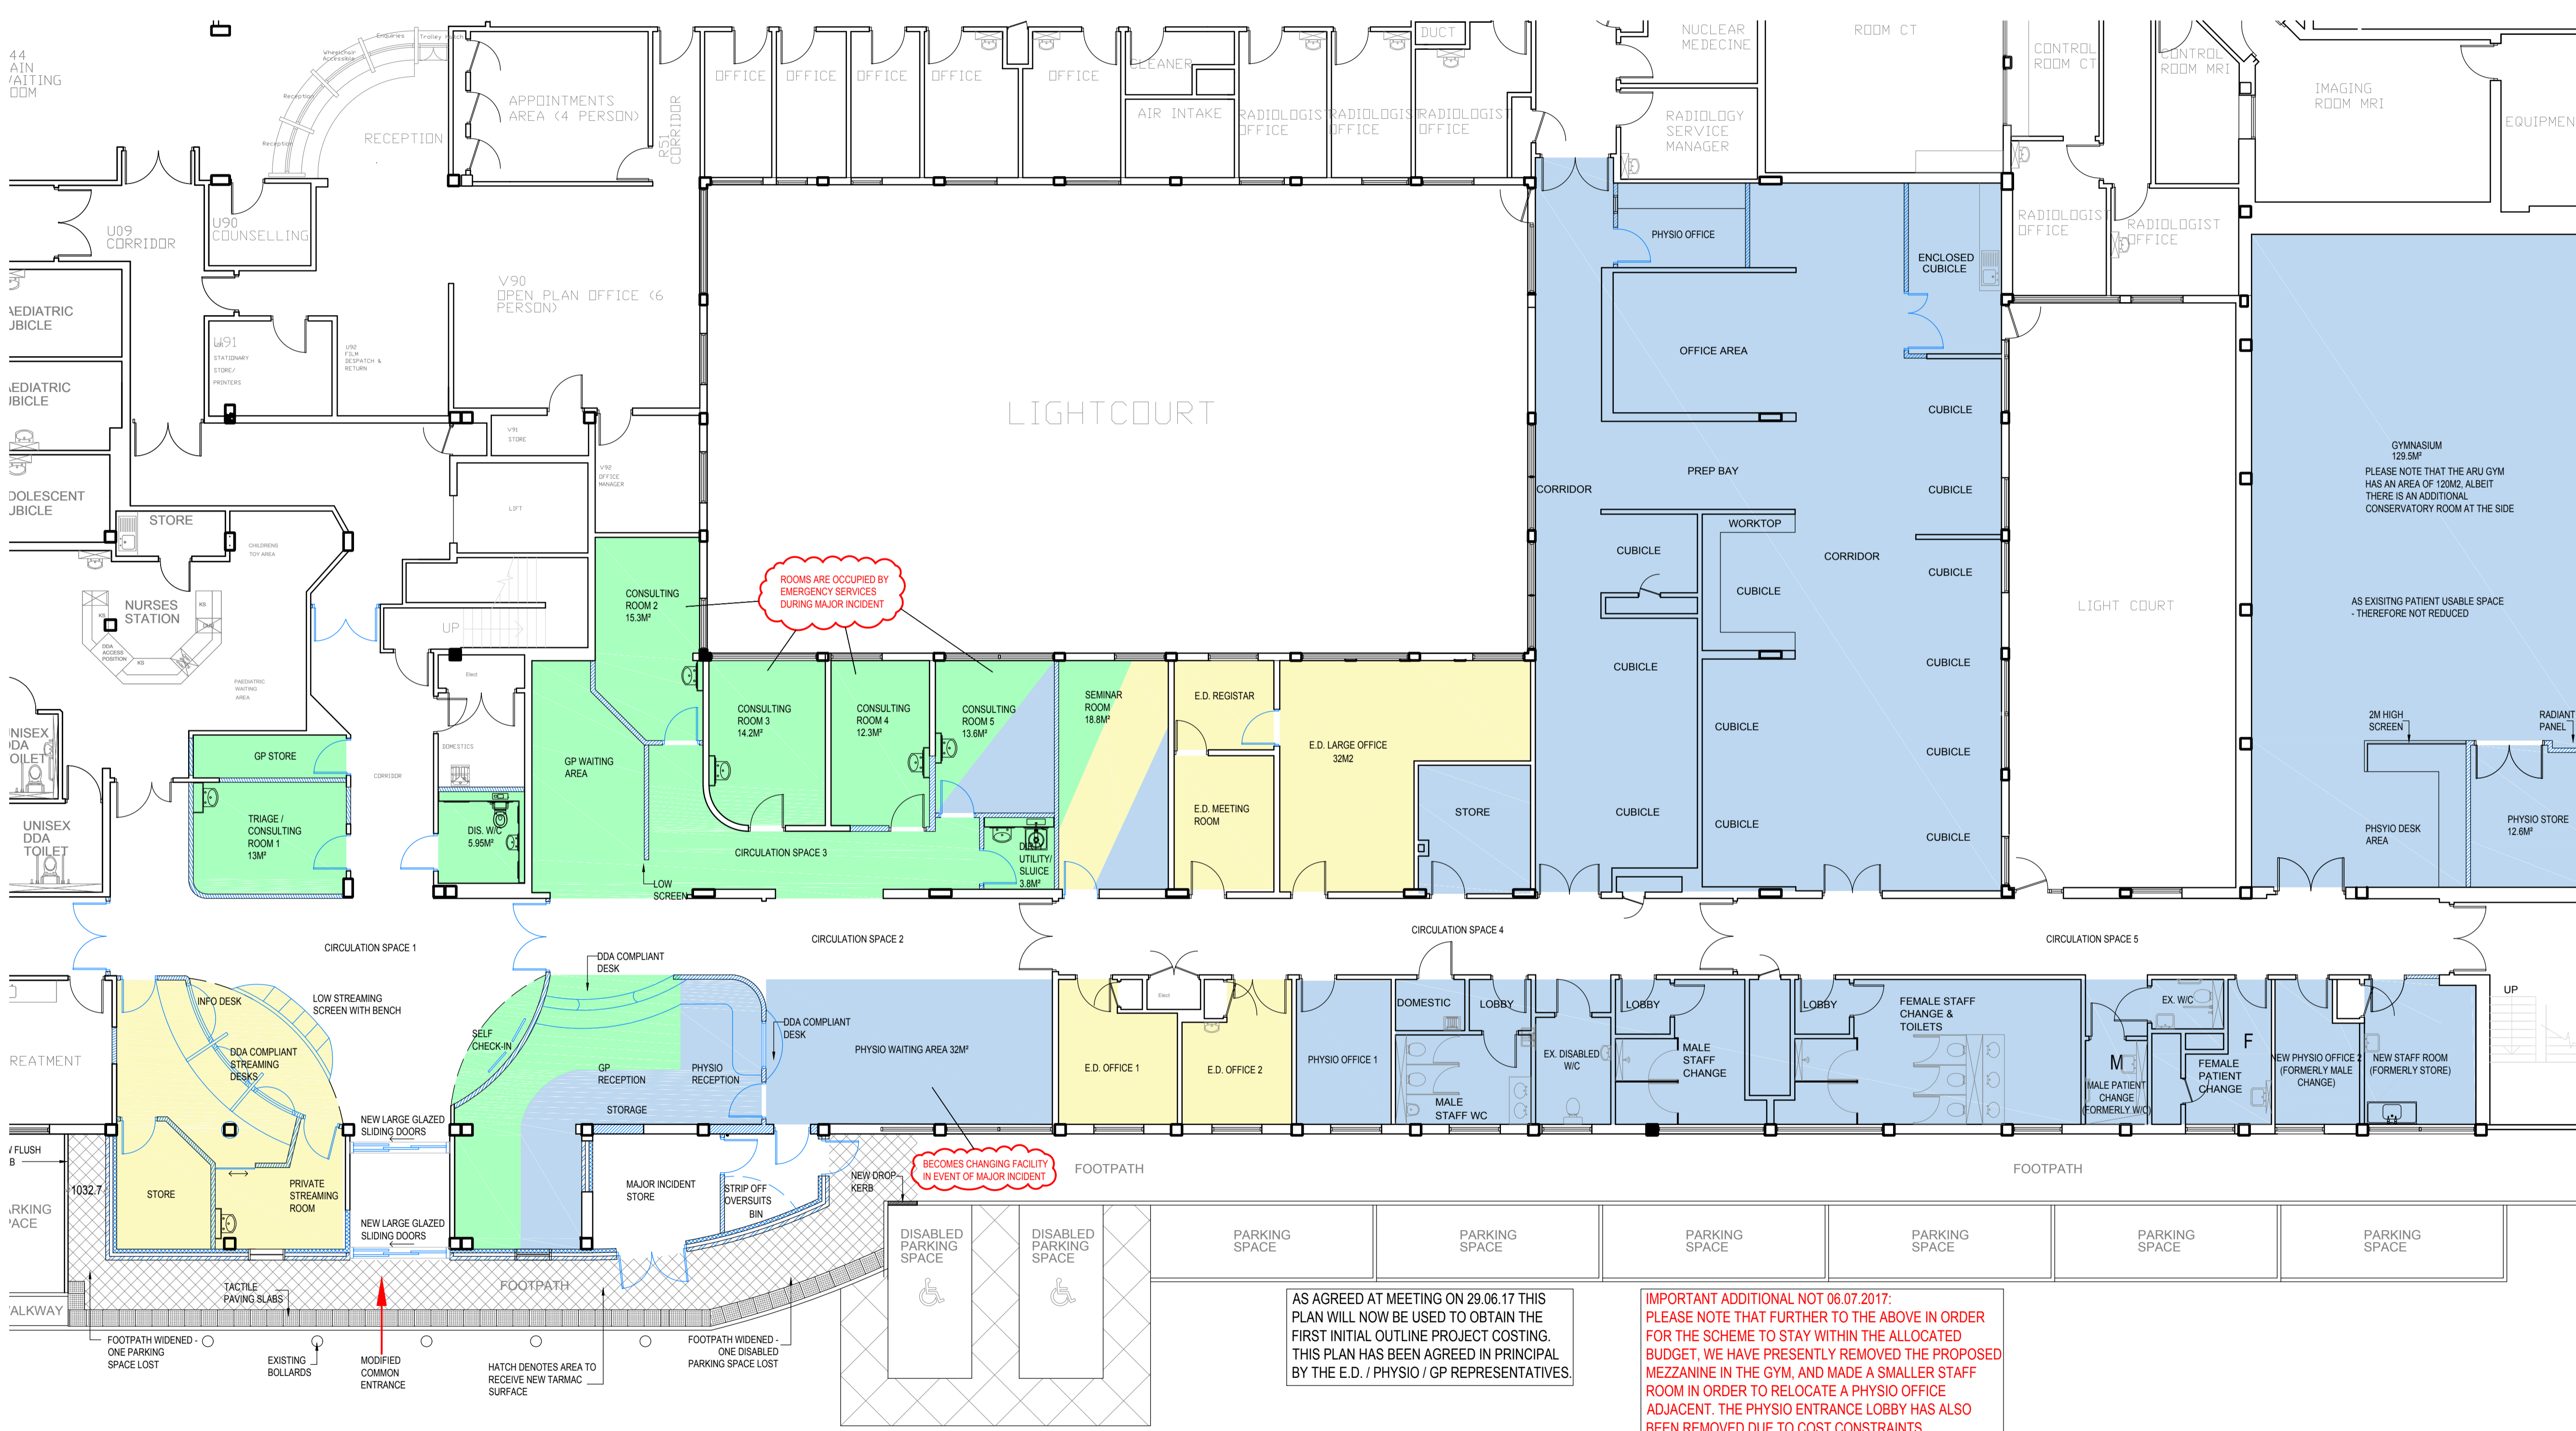

ROOMS ARE OCCUPIED BY
EMERGENCY SERVICES
DURING MAJOR INCIDENT

BECOMES CHANGING FACILITY
IN EVENT OF MAJOR INCIDENT

AS AGREED AT MEETING ON 29.06.17 THIS
PLAN WILL NOW BE USED TO OBTAIN THE
FIRST INITIAL OUTLINE PROJECT COSTING.
THIS PLAN HAS BEEN AGREED IN PRINCIPAL
BY THE E.D. / PHYSIO / GP REPRESENTATIVES.

IMPORTANT ADDITIONAL NOT 06.07.2017:
PLEASE NOTE THAT FURTHER TO THE ABOVE IN ORDER
FOR THE SCHEME TO STAY WITHIN THE ALLOCATED
BUDGET, WE HAVE PRESENTLY REMOVED THE PROPOSED
MEZZANINE IN THE GYM, AND MADE A SMALLER STAFF
ROOM IN ORDER TO RELOCATE A PHYSIO OFFICE
ADJACENT. THE PHYSIO ENTRANCE LOBBY HAS ALSO
BEEN REMOVED DUE TO COST CONSTRAINTS.

PROPOSED PLAN
SCALE 1:100