




DO NOT SCALE

NOTES

- GENERAL NOTES**
- THE TOPOGRAPHICAL SURVEY IS BASED ON INFORMATION PRODUCED BY HIS SURVEYS, DRAWING NO. 040/089/01/01, DATED 14 SEPTEMBER 2021. THE INFORMATION USED IN PREPARATION OF THIS AND ALL OTHER FORE CONSULTING DESIGNS AND DRAWINGS IS NOT WARRANTED. IT SHALL BE THE RESPONSIBILITY OF THE CONTRACTOR TO VERIFY ALL SURVEY INFORMATION PROVIDED AND REPORT ANY ANOMALIES TO FORE CONSULTING.
- DESIGN NOTES**
- ALL DESIGN AND WORKS TO COMPLY WITH CURRENT VERSION OF THE FOLLOWING DOCUMENTS:
 - DESIGN MANUAL FOR ROADS AND BRIDGES (DMRB);
 - SPECIFICATION FOR HIGHWAY WORKS (SHW);
 - MANUAL FOR STREETS (MFS); AND
 - BARNSLEY METROPOLITAN BOROUGH COUNCIL (BMB) DESIGN GUIDE AND SPECIFICATION.
 - EXISTING ADOPTED BOUNDARY OUTLINE IS BASED ON INFORMATION PRESENTED ON IMAGES ES10 RB11.JPG AND ES10 RB12.JPG RECEIVED FROM BMB ON 14 OCTOBER 2021.

- KEY**
- AREA OF INTEREST (1.39 Hectares)
 - OTHER LAND OWNED BY THE APPLICANT

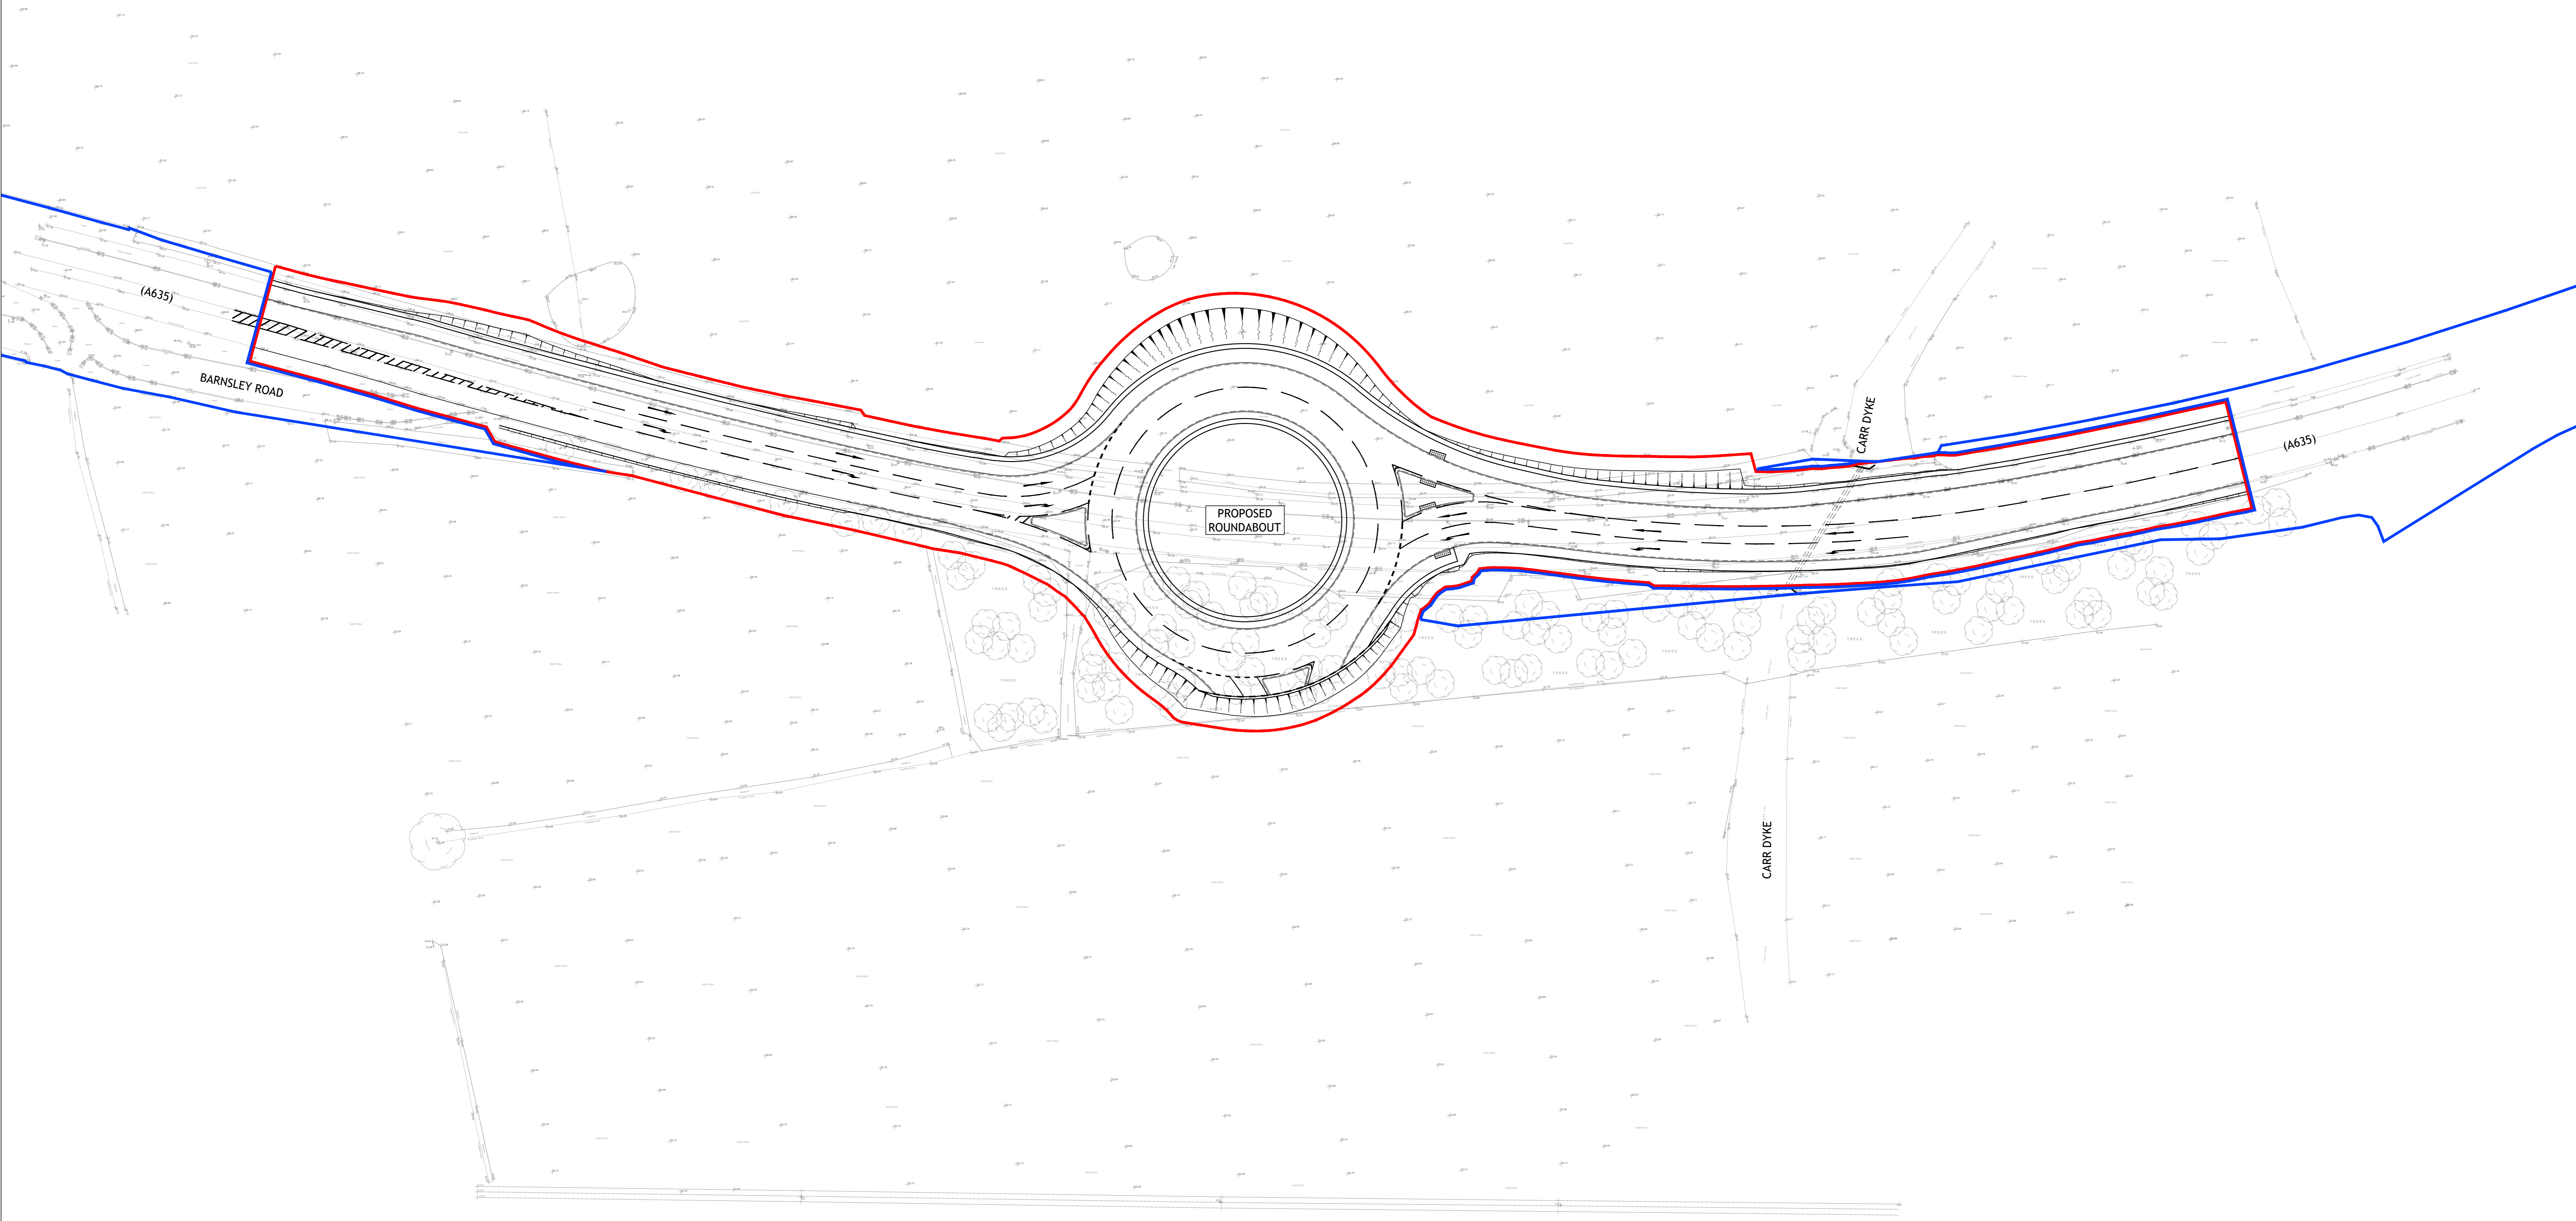

| REV | DESCRIPTION | DATE | BY |
|-----|----------------------------|----------|----|
| A | CHANGES FOLLOWING COMMENTS | 02.11.21 | ML |

Client:
BARNSELY METROPOLITAN BOROUGH COUNCIL

Project:
PROPOSED ROUNDABOUT A635 GOLDTHORPE

Drawing Title:
RED LINE PLAN

PRELIMINARY

Fore Consulting Limited
1st Floor, 15 St Paul's Street
Leeds
LS1 2JG
0113 2460204
enquiries@foreconsulting.co.uk
www.foreconsulting.co.uk

| | | | | | | | |
|-------------|------|-------------|------------|--------|-------|-----------|---|
| Drawing No: | 3465 | Project No: | 100-SK-009 | Scale: | 1:500 | Revision: | A |
|-------------|------|-------------|------------|--------|-------|-----------|---|