



STAGE ONE

---

# Three Yorkshire Roses

RAL Colour

**AUTHOR:** Christina Leach

**STATUS:** ISSUE

**REVISION:** 01

**DATE OF ISSUE:** 11/04/2025



## VERSION CONTROL

Rev. No.	Revision Description	Issue Date
01	Initial client submission for review	11/04/2025



## 1. Colour Options

The table below shows three colour shades for each of the four colours requested by BMBC. Physical colour samples have been supplied to BMBC to allow them to choose which shade they prefer.

Location	RAL Code	Colour Name	Sample Medium
<b>Stem &amp; Stamen Tubes – Group 1</b>	7005	Mouse Grey	Box Section
	7045	Telegrey 1	Box Section
	7046	Telegrey 2	Box Section
<b>Outer Petals – Group 2</b>	9003	Signal White	Box Section
	9010	Pure White	Box Section
	9016	Traffic White	Box Section
<b>Inner Petals – Group 3</b>	7035	Light Grey	Spray Out Card
	7047	Telegrey 4	Spray Out Card
	9002	Grey White	Spray Out Card
<b>Stamen Tops – Group 4</b>	1004	Golden Yellow	Spray Out Card
	1018	Zinc Yellow	Spray Out Card
	1024	Traffic Yellow	Spray Out Card

A visual representation of each colour can be viewed online at the following link:


<https://www.newgate.uk.com/resources/ral-colour-chart/>. However, the colours on this web page are for reference only. They are not accurate and should be used as a guide only. Computer monitors and web browsers generally show different colour values, therefore true colour can only be viewed on the physical samples provided.

## 2. Sheen

The sheen of the colour samples provided is gloss and this is the proposed finish for the as-built structure.



### 3. Colour Group Locations

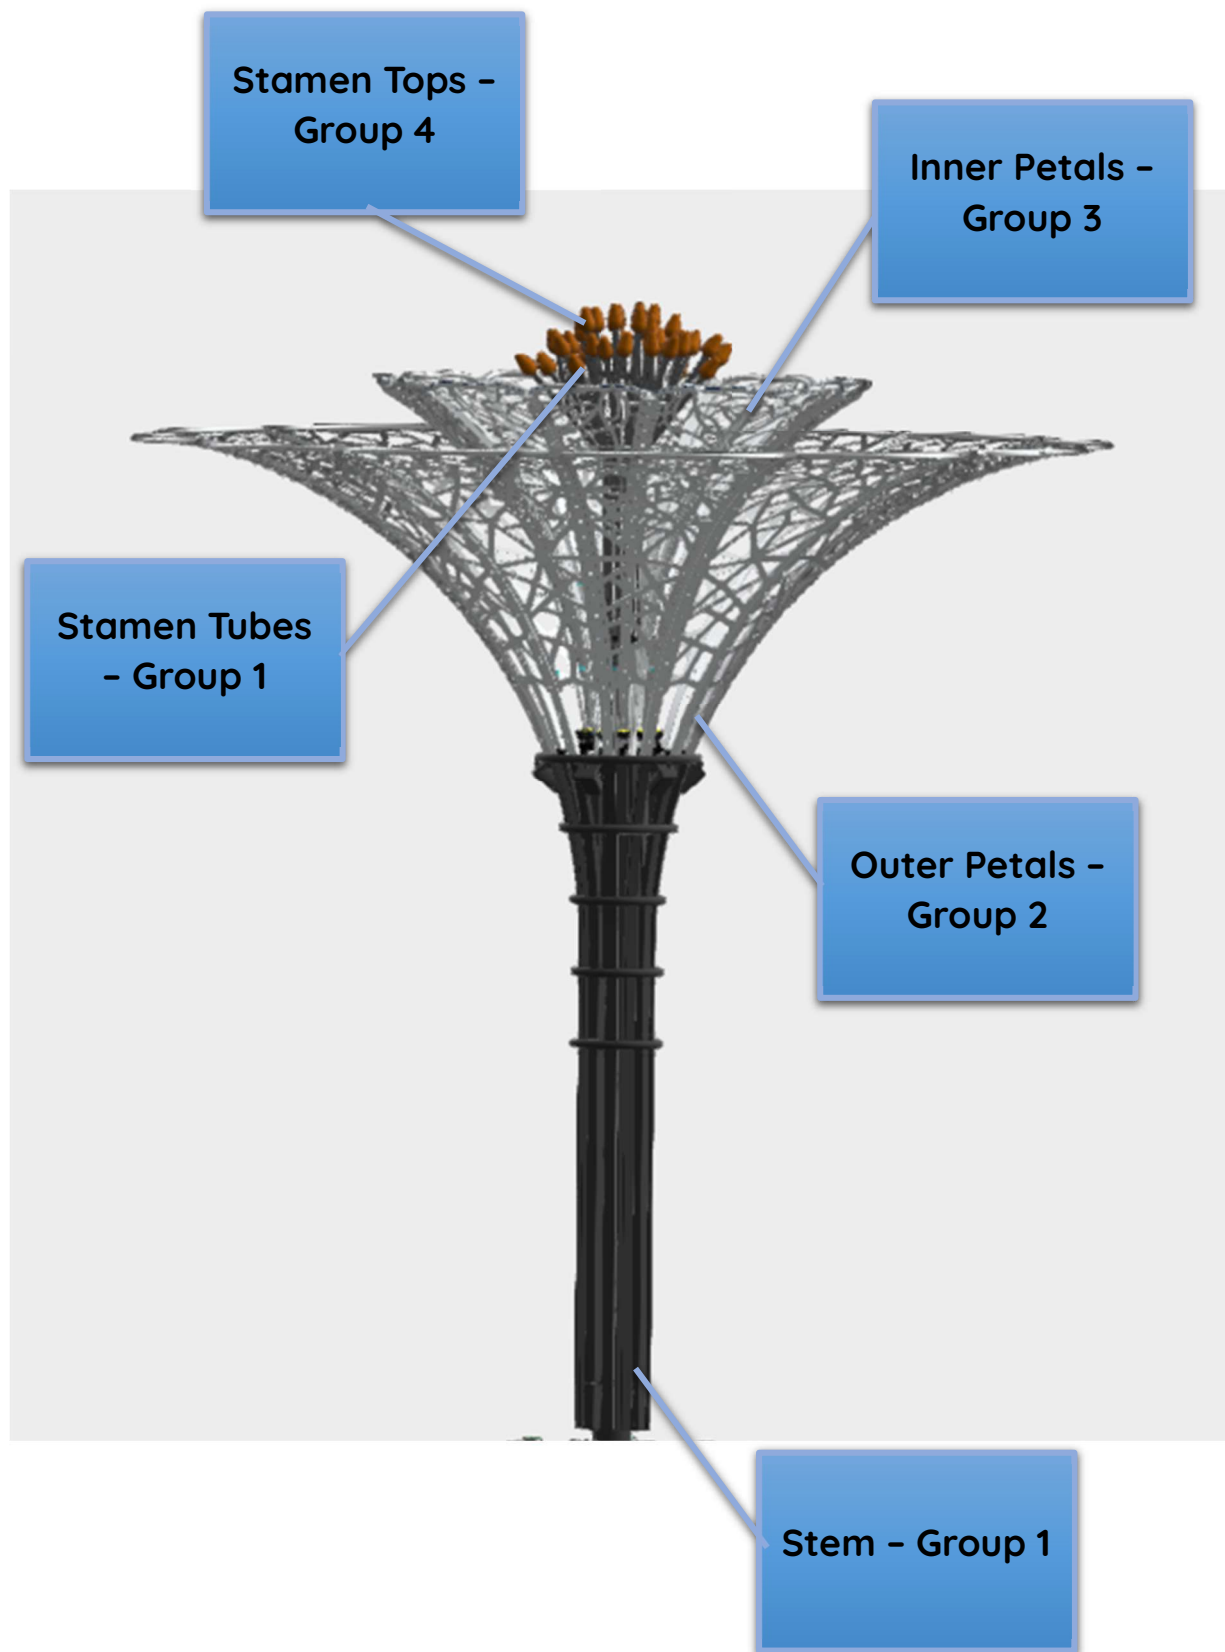



#### 4. Selected Colours

Location	RAL Code	Colour Name
Stem & Stamen Tubes- Group 1	RAL 7045	Telegray 1
Outer Petals – Group 2	RAL 7047	Telegray 4
Inner Petals – Group 3	RAL 9002	Grey White
Stamen Tops – Group 4	RAL 1023	Traffic Yellow