



PRO. GROUND FLOOR

← original footprint

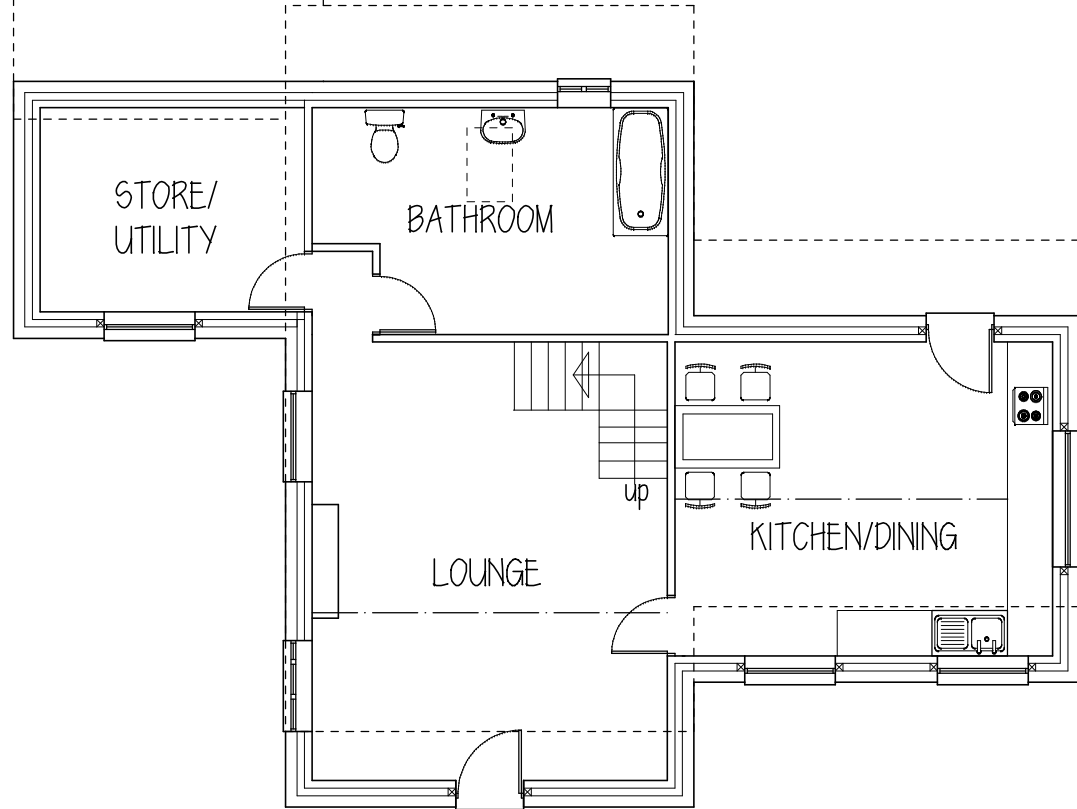


PRO. FIRST FLOOR


← original footprint

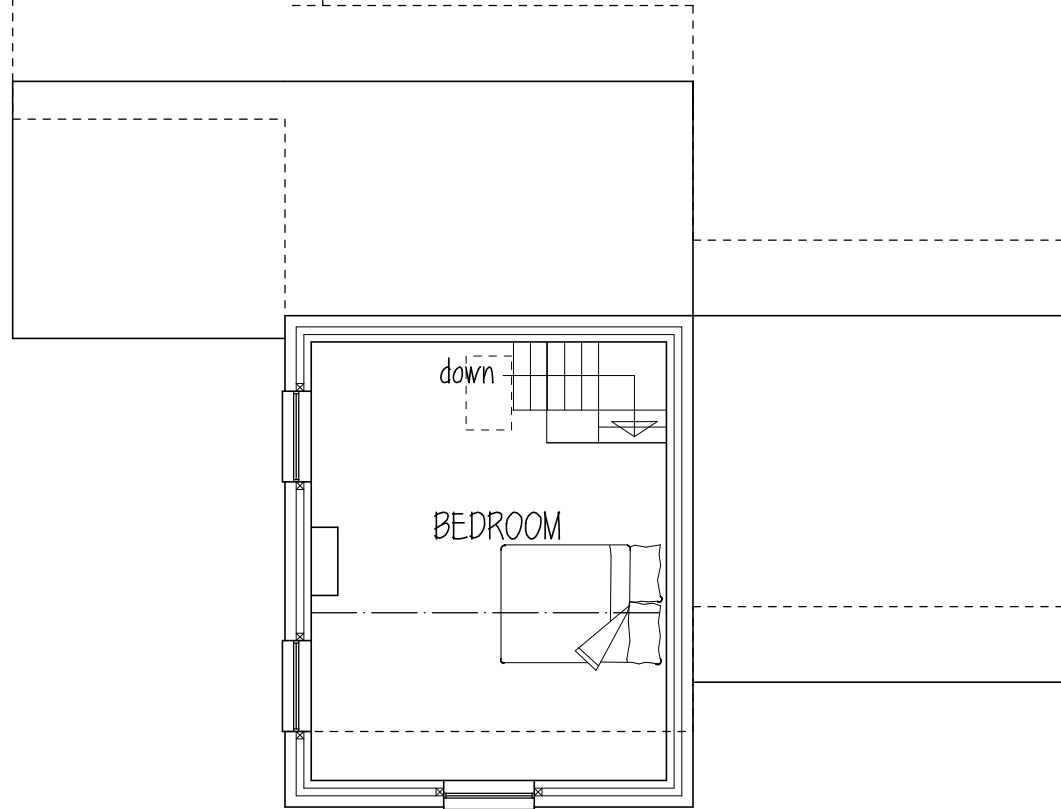


ROOF - existing stone slates reused and made good
 WALLS - existing natural coarse stone reused
 WINDOWS - sash type hardwood
 DOORS - hardwood

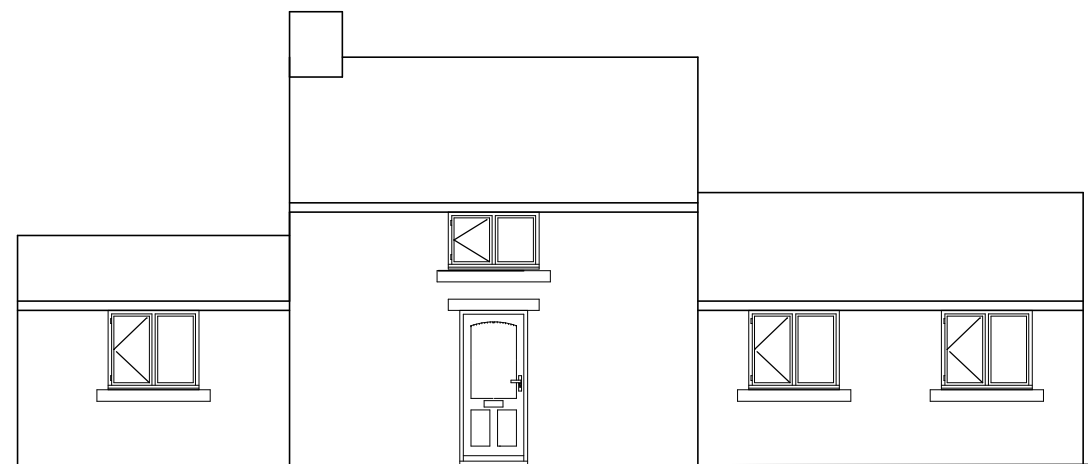


FRONT ELEVATION

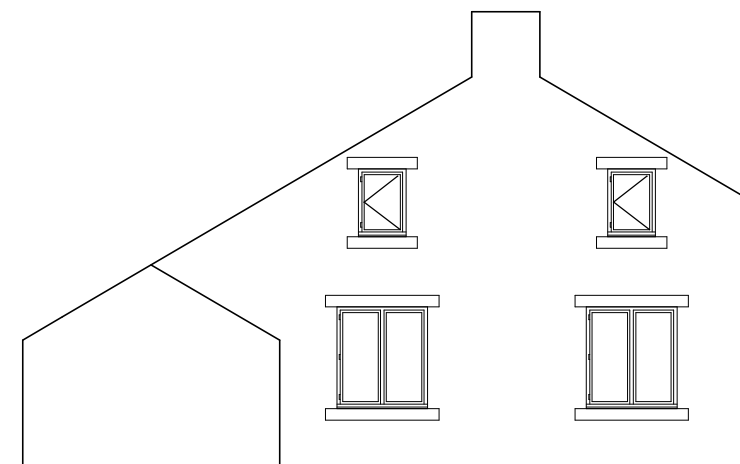

SIDE ELEVATION

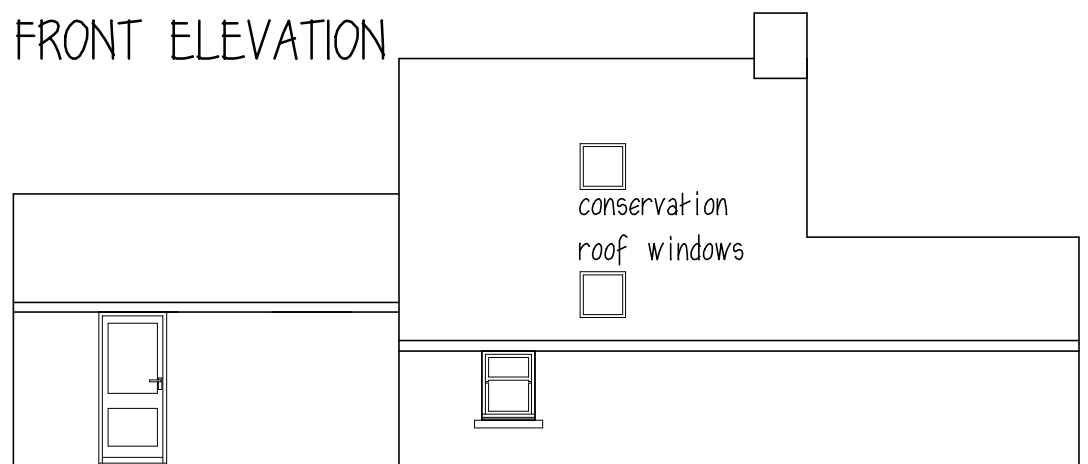

REAR ELEVATION

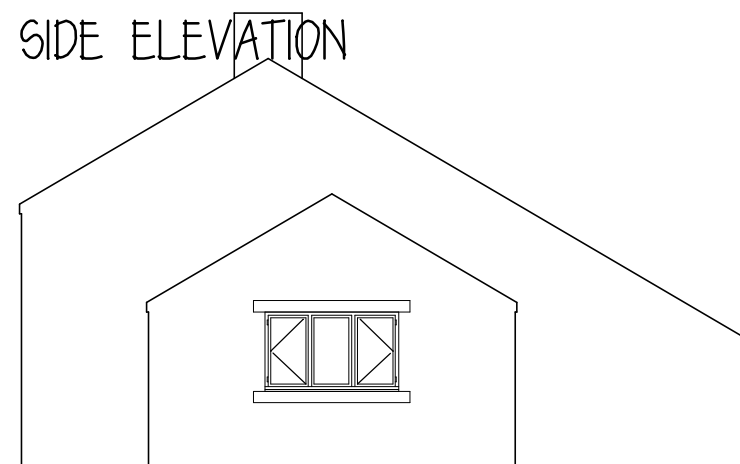

SIDE ELEVATION

Mr & Mrs A QUINEY

DEMOLITION OF STABLES & RE-BUILD TO FORM RESIDENTIAL UNIT
 PLASHWOOD, WELL HILL RD. GREENMOOR

PRO. PLANS & ELEVATIONS

1:100@A3 NOV.12 Rev J

Peter Thompson

"Linwood"
 Barnsley Road
 Dodworth

Barnsley S75 3JR t&f. 01226 201391
 m. 07973251730
 e-mail peter-thompson@hotmail.co.uk

