





SOUTH ELEVATION

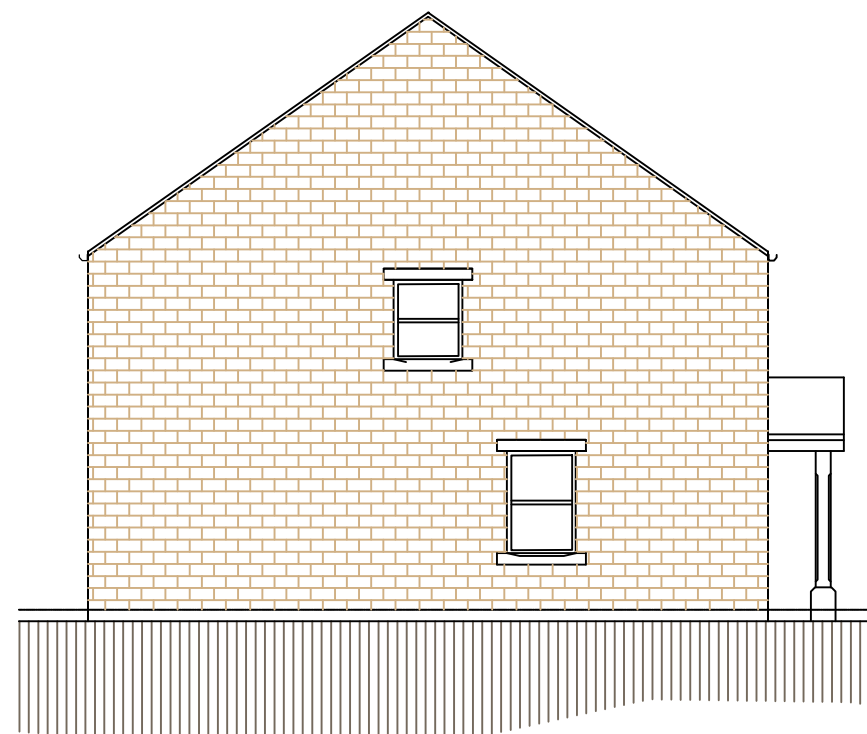


WEST ELEVATION




NORTH ELEVATION

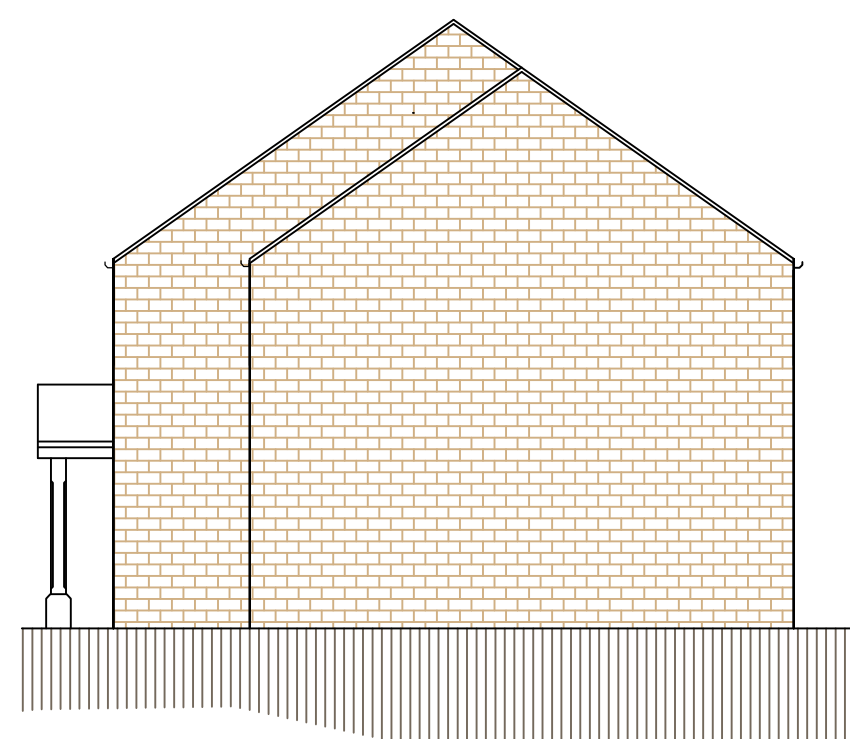

EAST ELEVATION

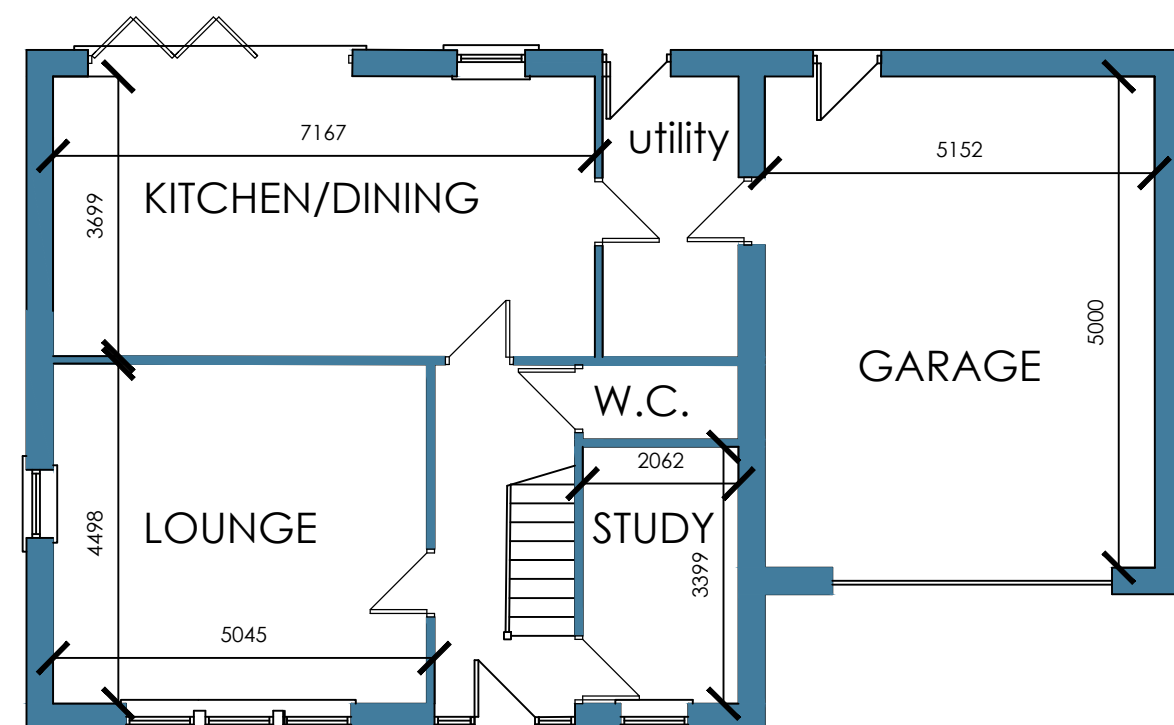

NORTH ELEVATION

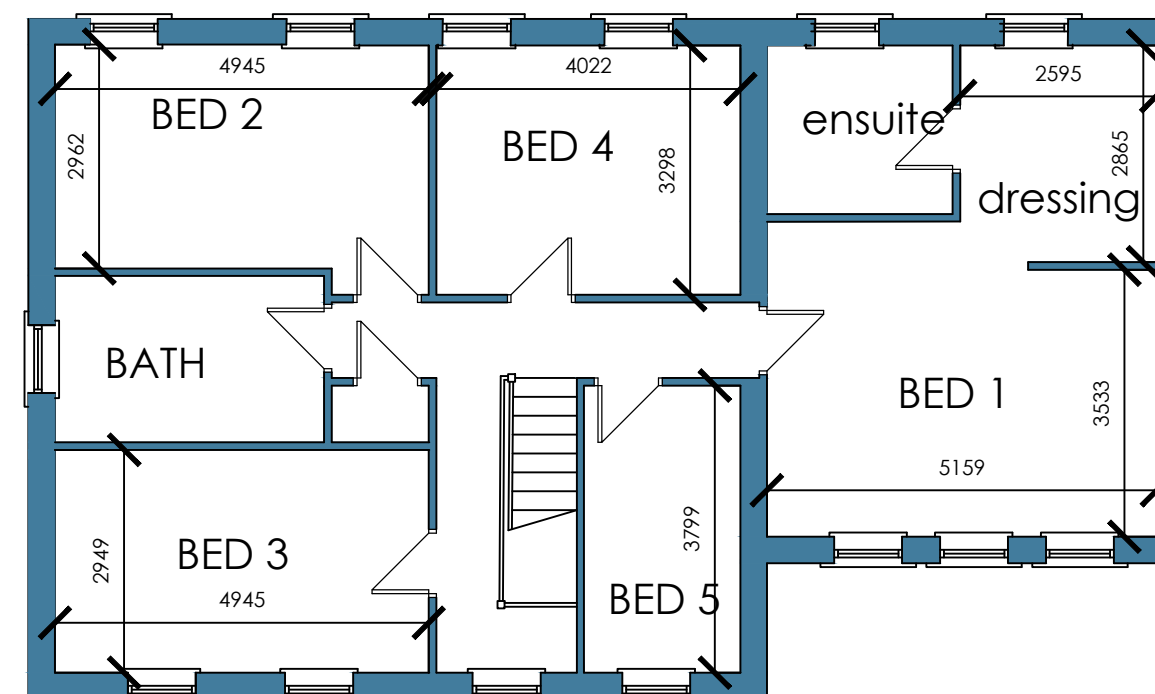

EAST ELEVATION

WhiteAgus Architectural Services			OFFICE ONE, DRILL HALL, 11 EASTGATE, BARNSELEY, S70 2EU			Phone: 01226 208482 Email: info@whiteagus.co.uk Web: www.whiteagus.co.uk		
Project.			Client.					
PROPOSED DWELLING OFF DANCE LANE, CRANE MOOR SHEFFIELD			MR L. SIMPSON					
Drawing Title.			Date.			Scale.		
PLANS AND ELEVATIONS			FEB 2026			1:200 @ A2		
			Ref.			Dwg. No.		
			25-182			02		
						Rev.		
Date	Suffix	Description	Date	Suffix	Description			
11-02-26	A	REVISED TO CLIENTS REQUIREMENTS						