
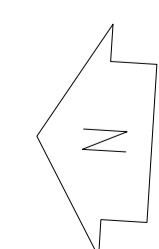


STATUTORY STATUS	
LISTED	NO
CONSERVATION	NO

NOTE
This drawing has been prepared from historical information that cannot be guaranteed accurate. Responsibility is not accepted for errors made by others in scaling from this drawing. All construction information should be taken from figured dimensions only. All dimensions should be checked on site prior to the manufacture of any components. No services should pass through or over the Boxes & Parcels room. No sprinklers to be located in the Comms Room

HATCHING

	New Partition wall		Area not in scope
	New Partition wall		
	New Partition wall		
	Existing Partition wall		
	Structural wall		

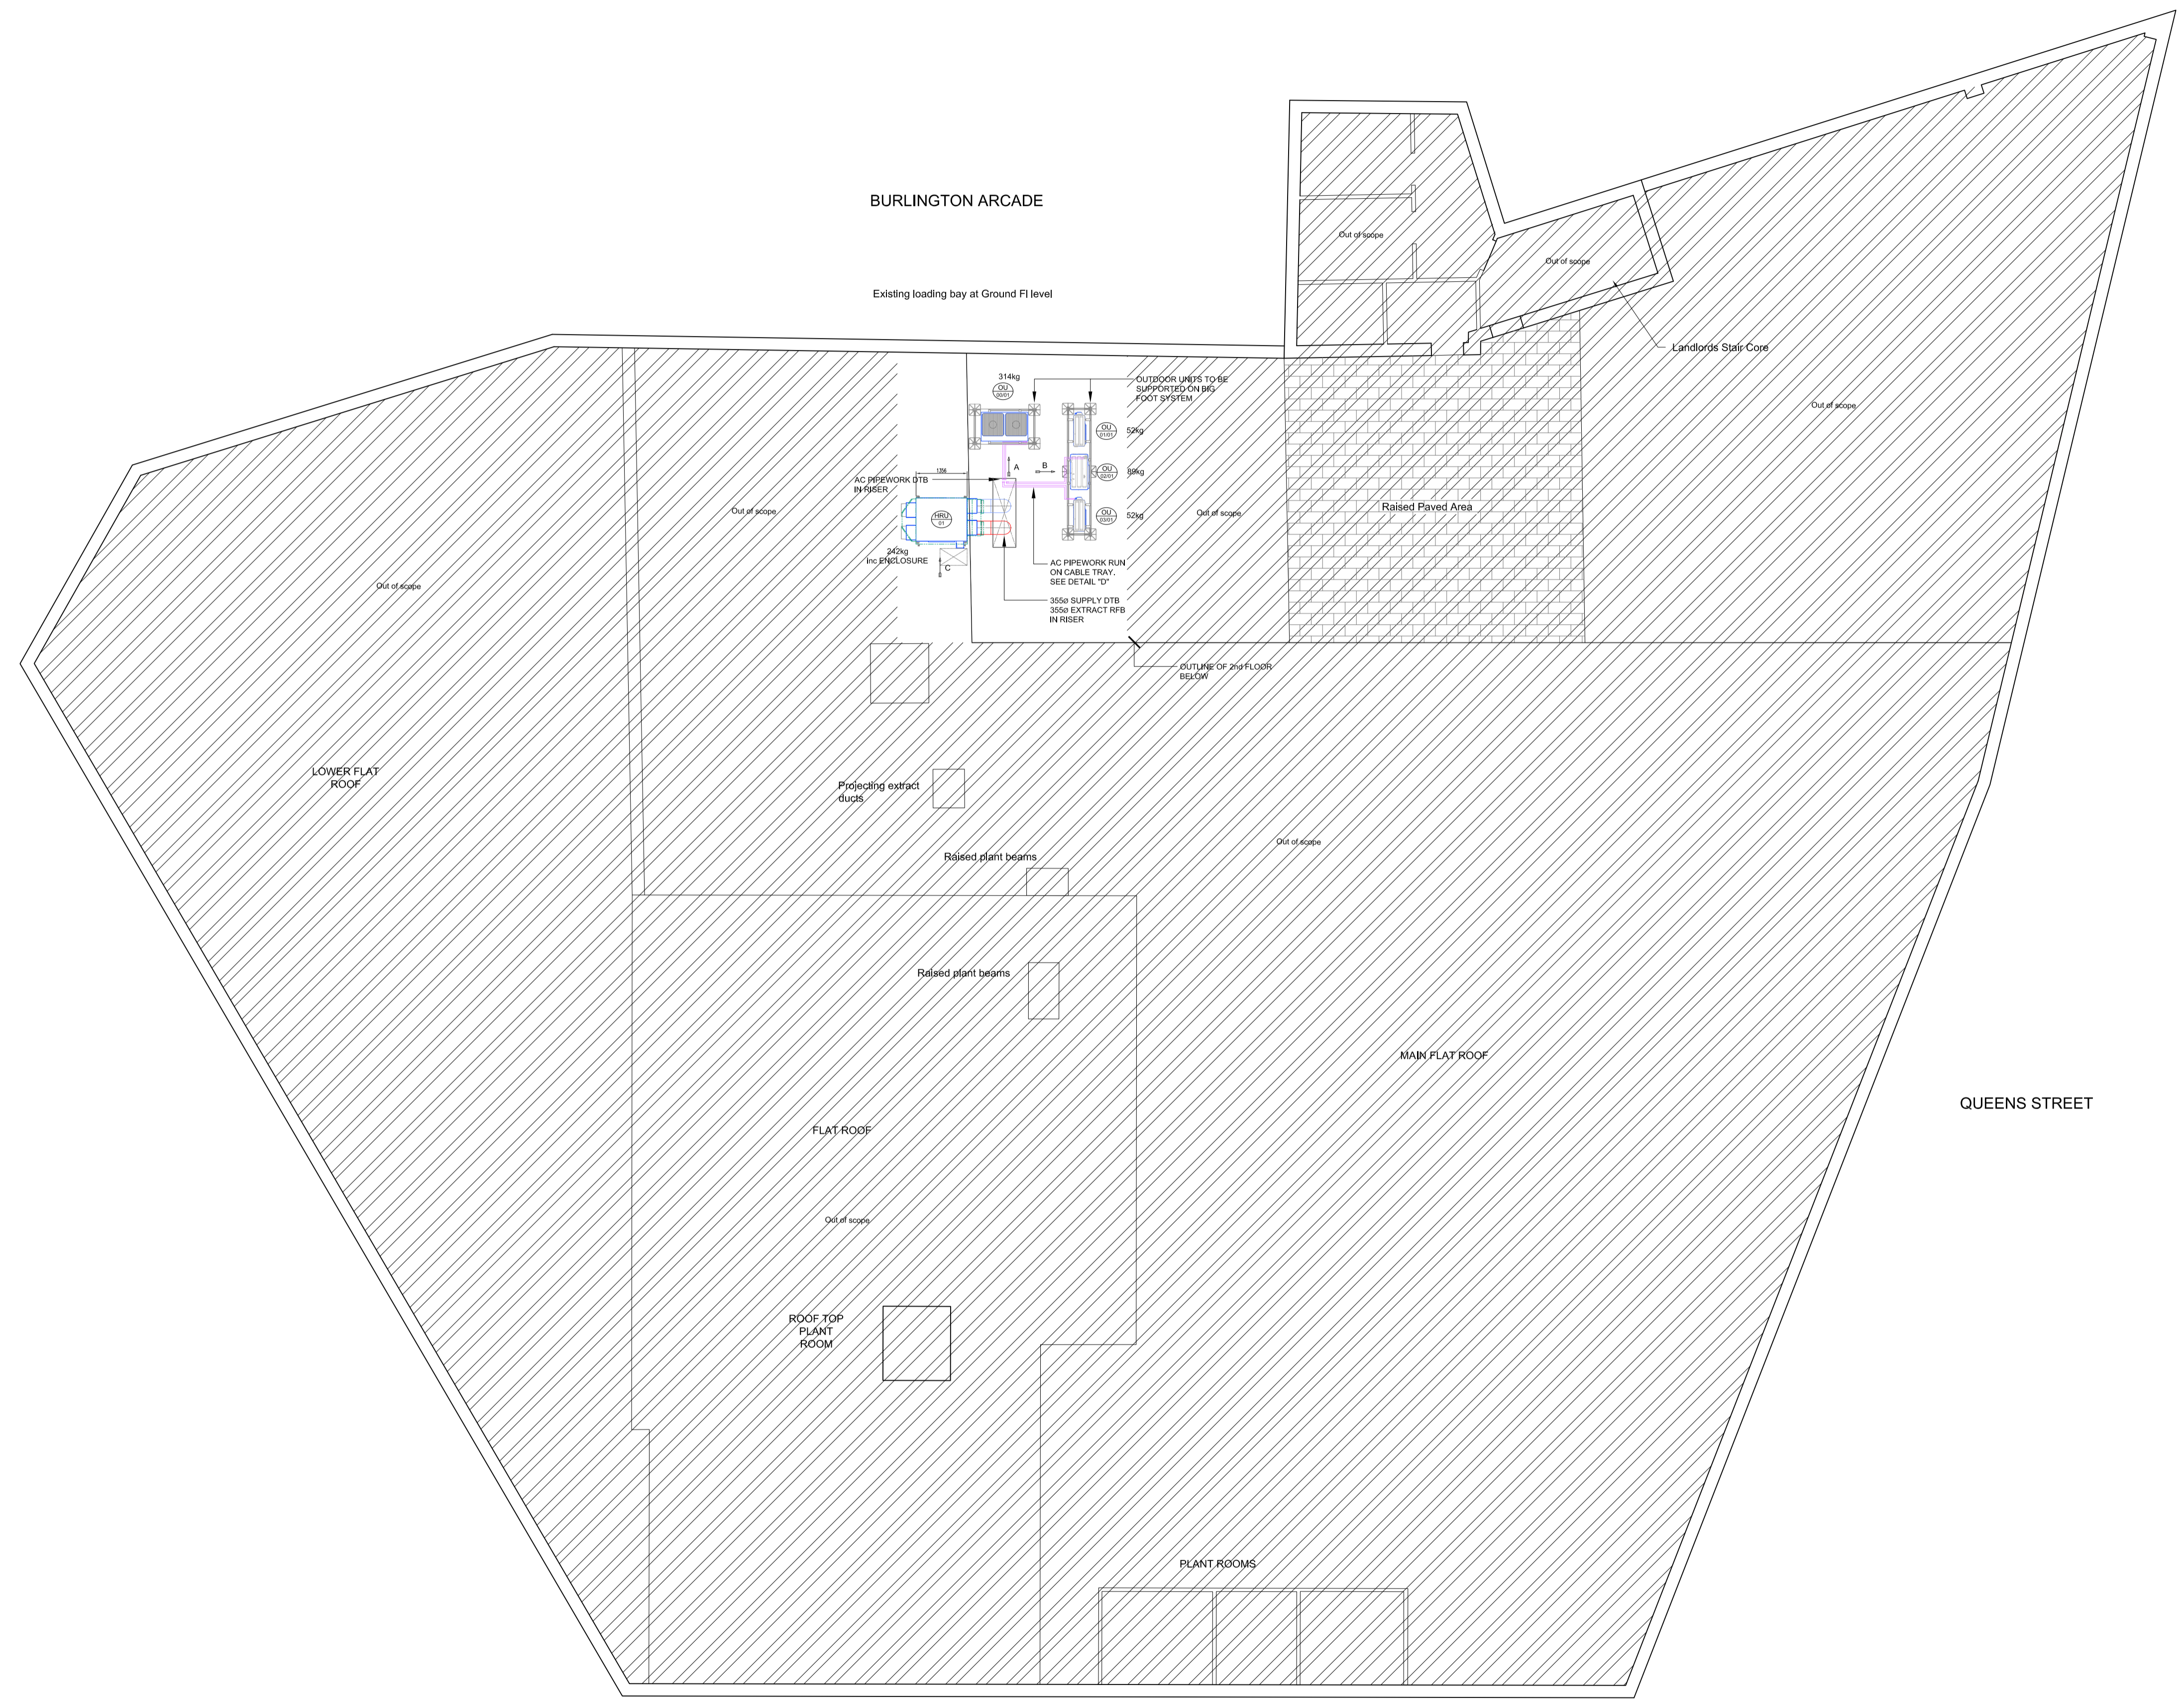

PLANNING

ISG
Boley House,
St Augustines
Business Park,
Whitstable,
Kent CT5 2QJ

Project
BARNSELY
UNIT 2 10/11 QUEEN STREET
BARNSELY
SOUTH YORKS, S70 1SJ
PIM No.

Drawing Title ROOF FLOOR LAYOUT AS PROPOSED MAJOR BRANCH REFURBISHMENT 2024			
Branch Sort Code	Branch ID	Supplier Project No	
		DH109359	
Scale 1:100@A1	Drawn MW	Checked -	Date 24/07/2024
Proj.No DH109359_314		Revision A	
Architectural Practice: ISG Design Hub			