


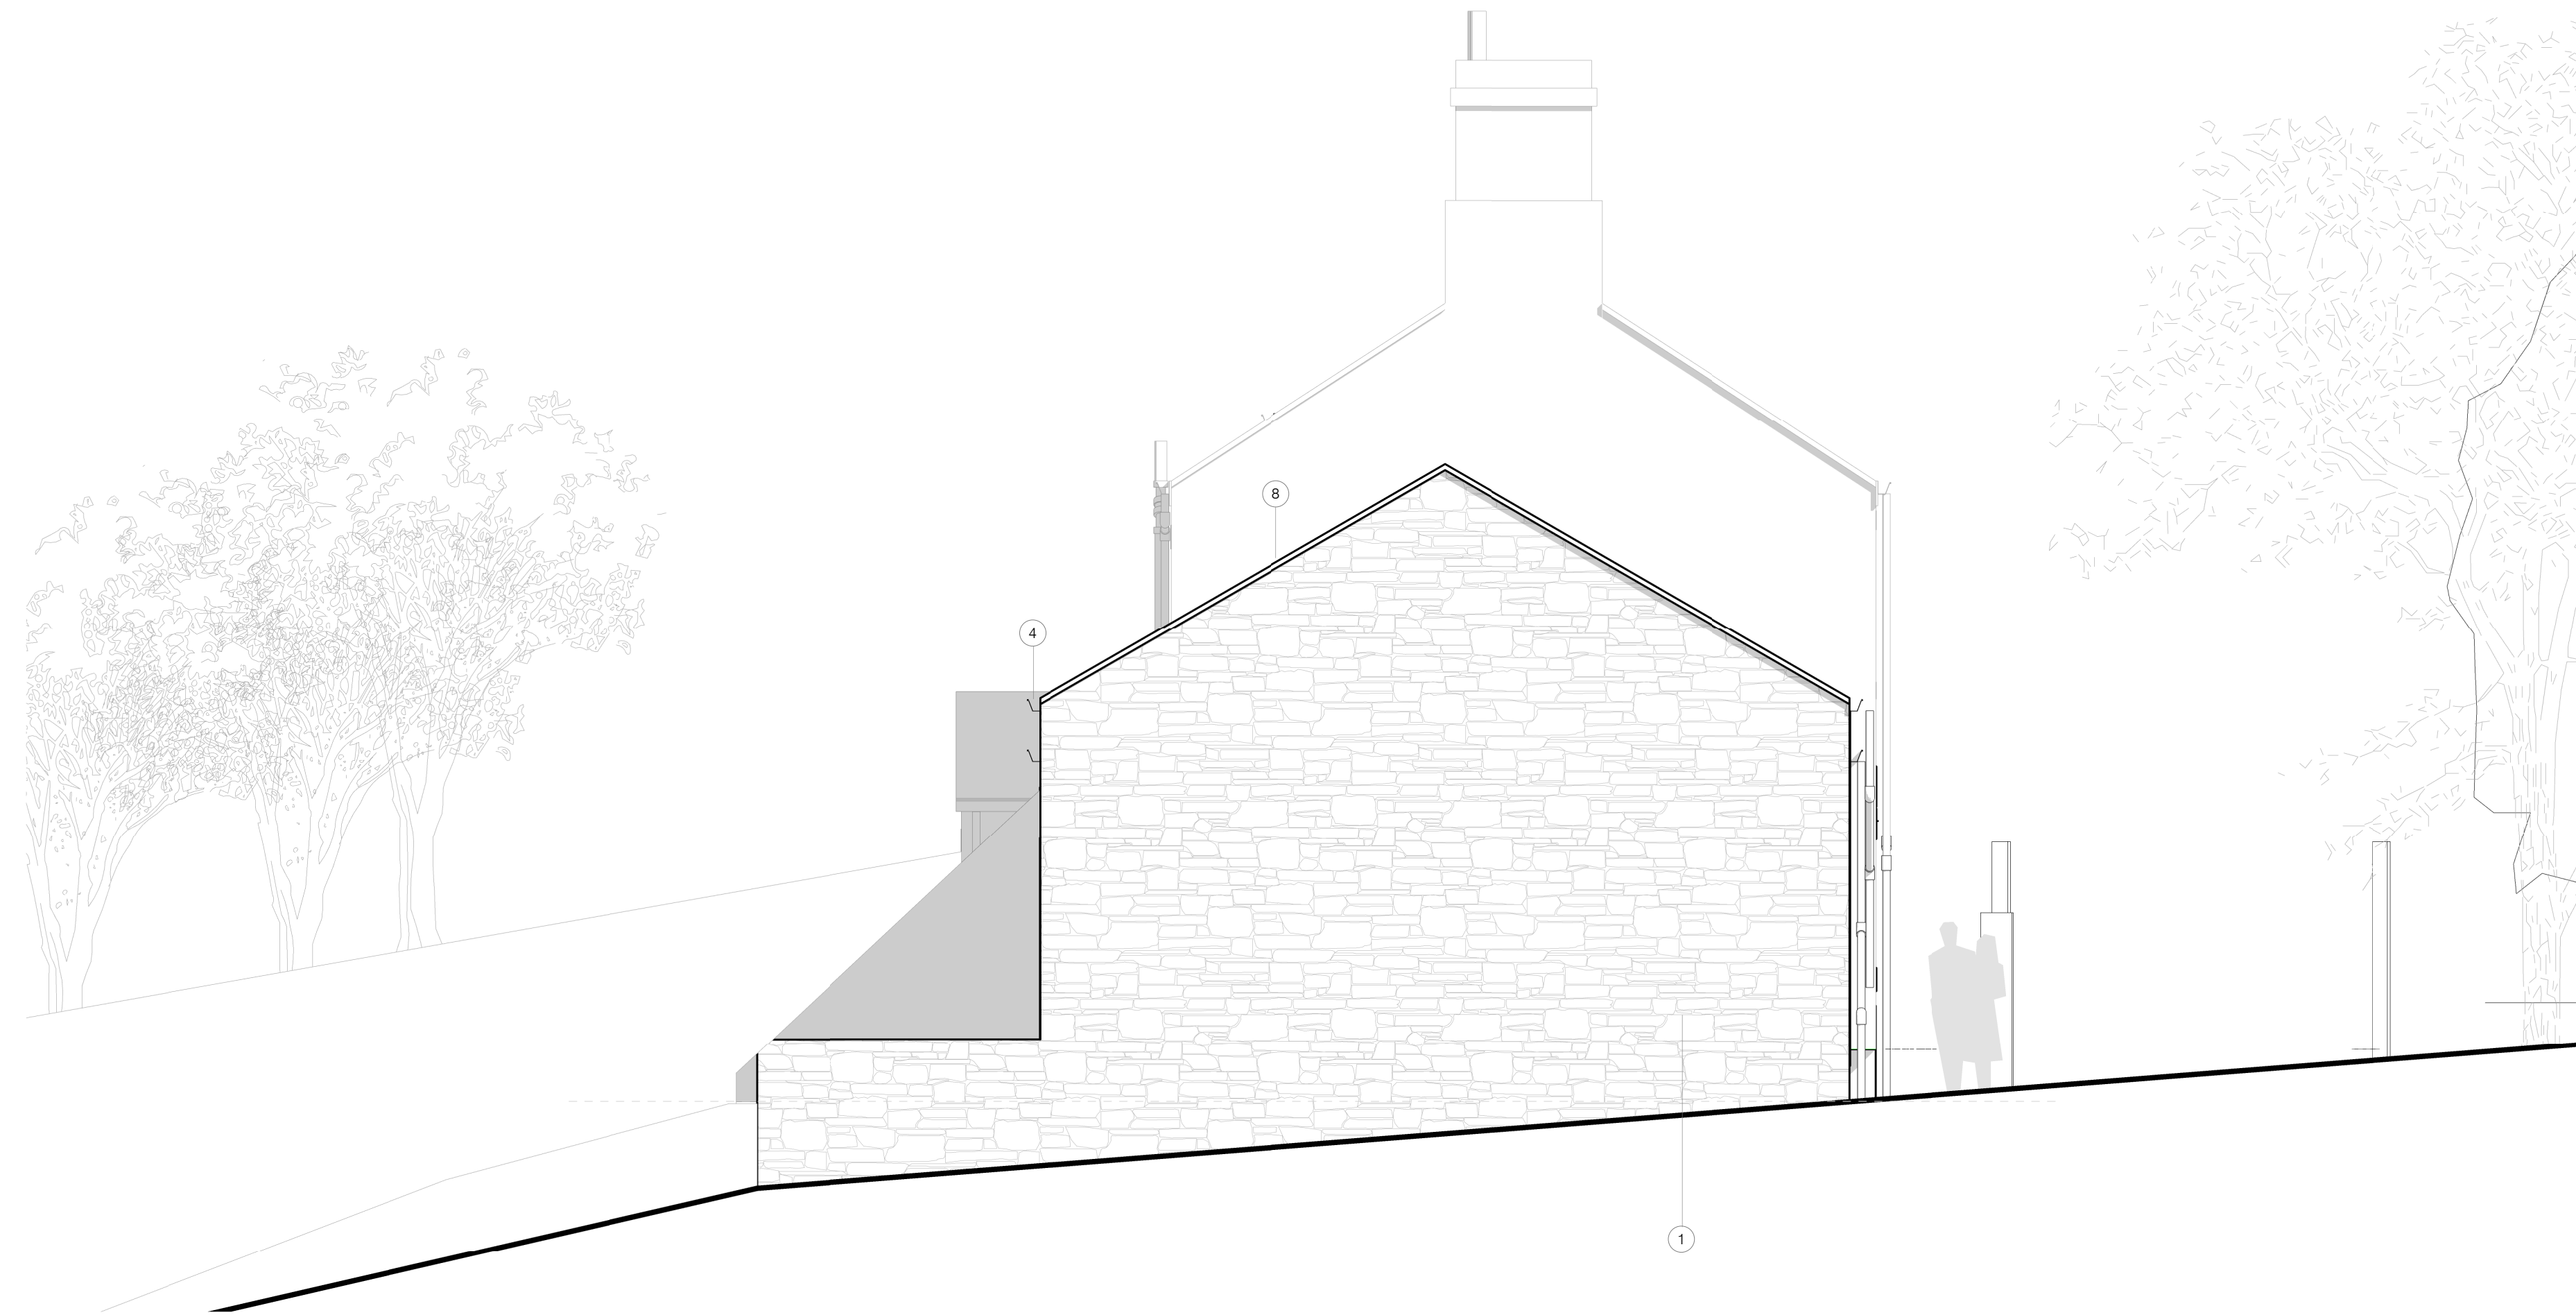

Existing Side Elevation 03

1 : 50



Existing Side Elevation 04

1 : 50

Graphical Scale 1:50


0 1 2 3 4m

All drawings should be read in conjunction with the entire PL Series drawings. Full details and specifications will be provided following approval of the planning application and through a formal Building Control submission prior to commencement of site works & construction.

Materials Key:

1. Existing Natural Stone Walling
2. Existing Timber Windows
3. Existing Natural Stone Heads & Sills
4. Existing uPVC Rainwater goods and SVP
5. Existing Timber Door
6. Existing Natural Stone Slate Roof
7. Existing Natural Slate Roof
8. Existing Corrugated Metal Roof

04 >

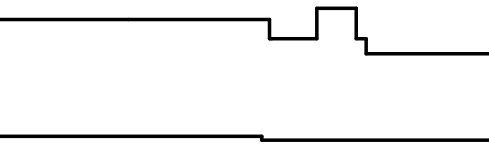

< 03

Reference Plan

1 : 500

|     |                |          |    |
|-----|----------------|----------|----|
| B   | Planning Issue | 12.04.21 | LW |
| A   | Pre-App Issue  | 08.06.20 | LW |
| Rev | Description    | Date     | By |

peakarchitects

Broomall, 6-10 Broomall Road, Sheffield, S10 2DR

www.peakarchitects.co.uk

Project  
346-2019  
Truncheon Farm, Worley

Client  
Mark Barton

| Status | Information              | Comment                  | Approval                            | Tender                   | Construction             | As-Built                 |
|--------|--------------------------|--------------------------|-------------------------------------|--------------------------|--------------------------|--------------------------|
|        | <input type="checkbox"/> | <input type="checkbox"/> | <input checked="" type="checkbox"/> | <input type="checkbox"/> | <input type="checkbox"/> | <input type="checkbox"/> |

Drawing  
PA - PL - 005  
Farm House - Existing Elevations - Sheet 2

|          |                   |      |          |
|----------|-------------------|------|----------|
| Revision | B                 | Date | 09.03.20 |
| Scale    | As indicated @ A1 |      |          |

PLANNING