


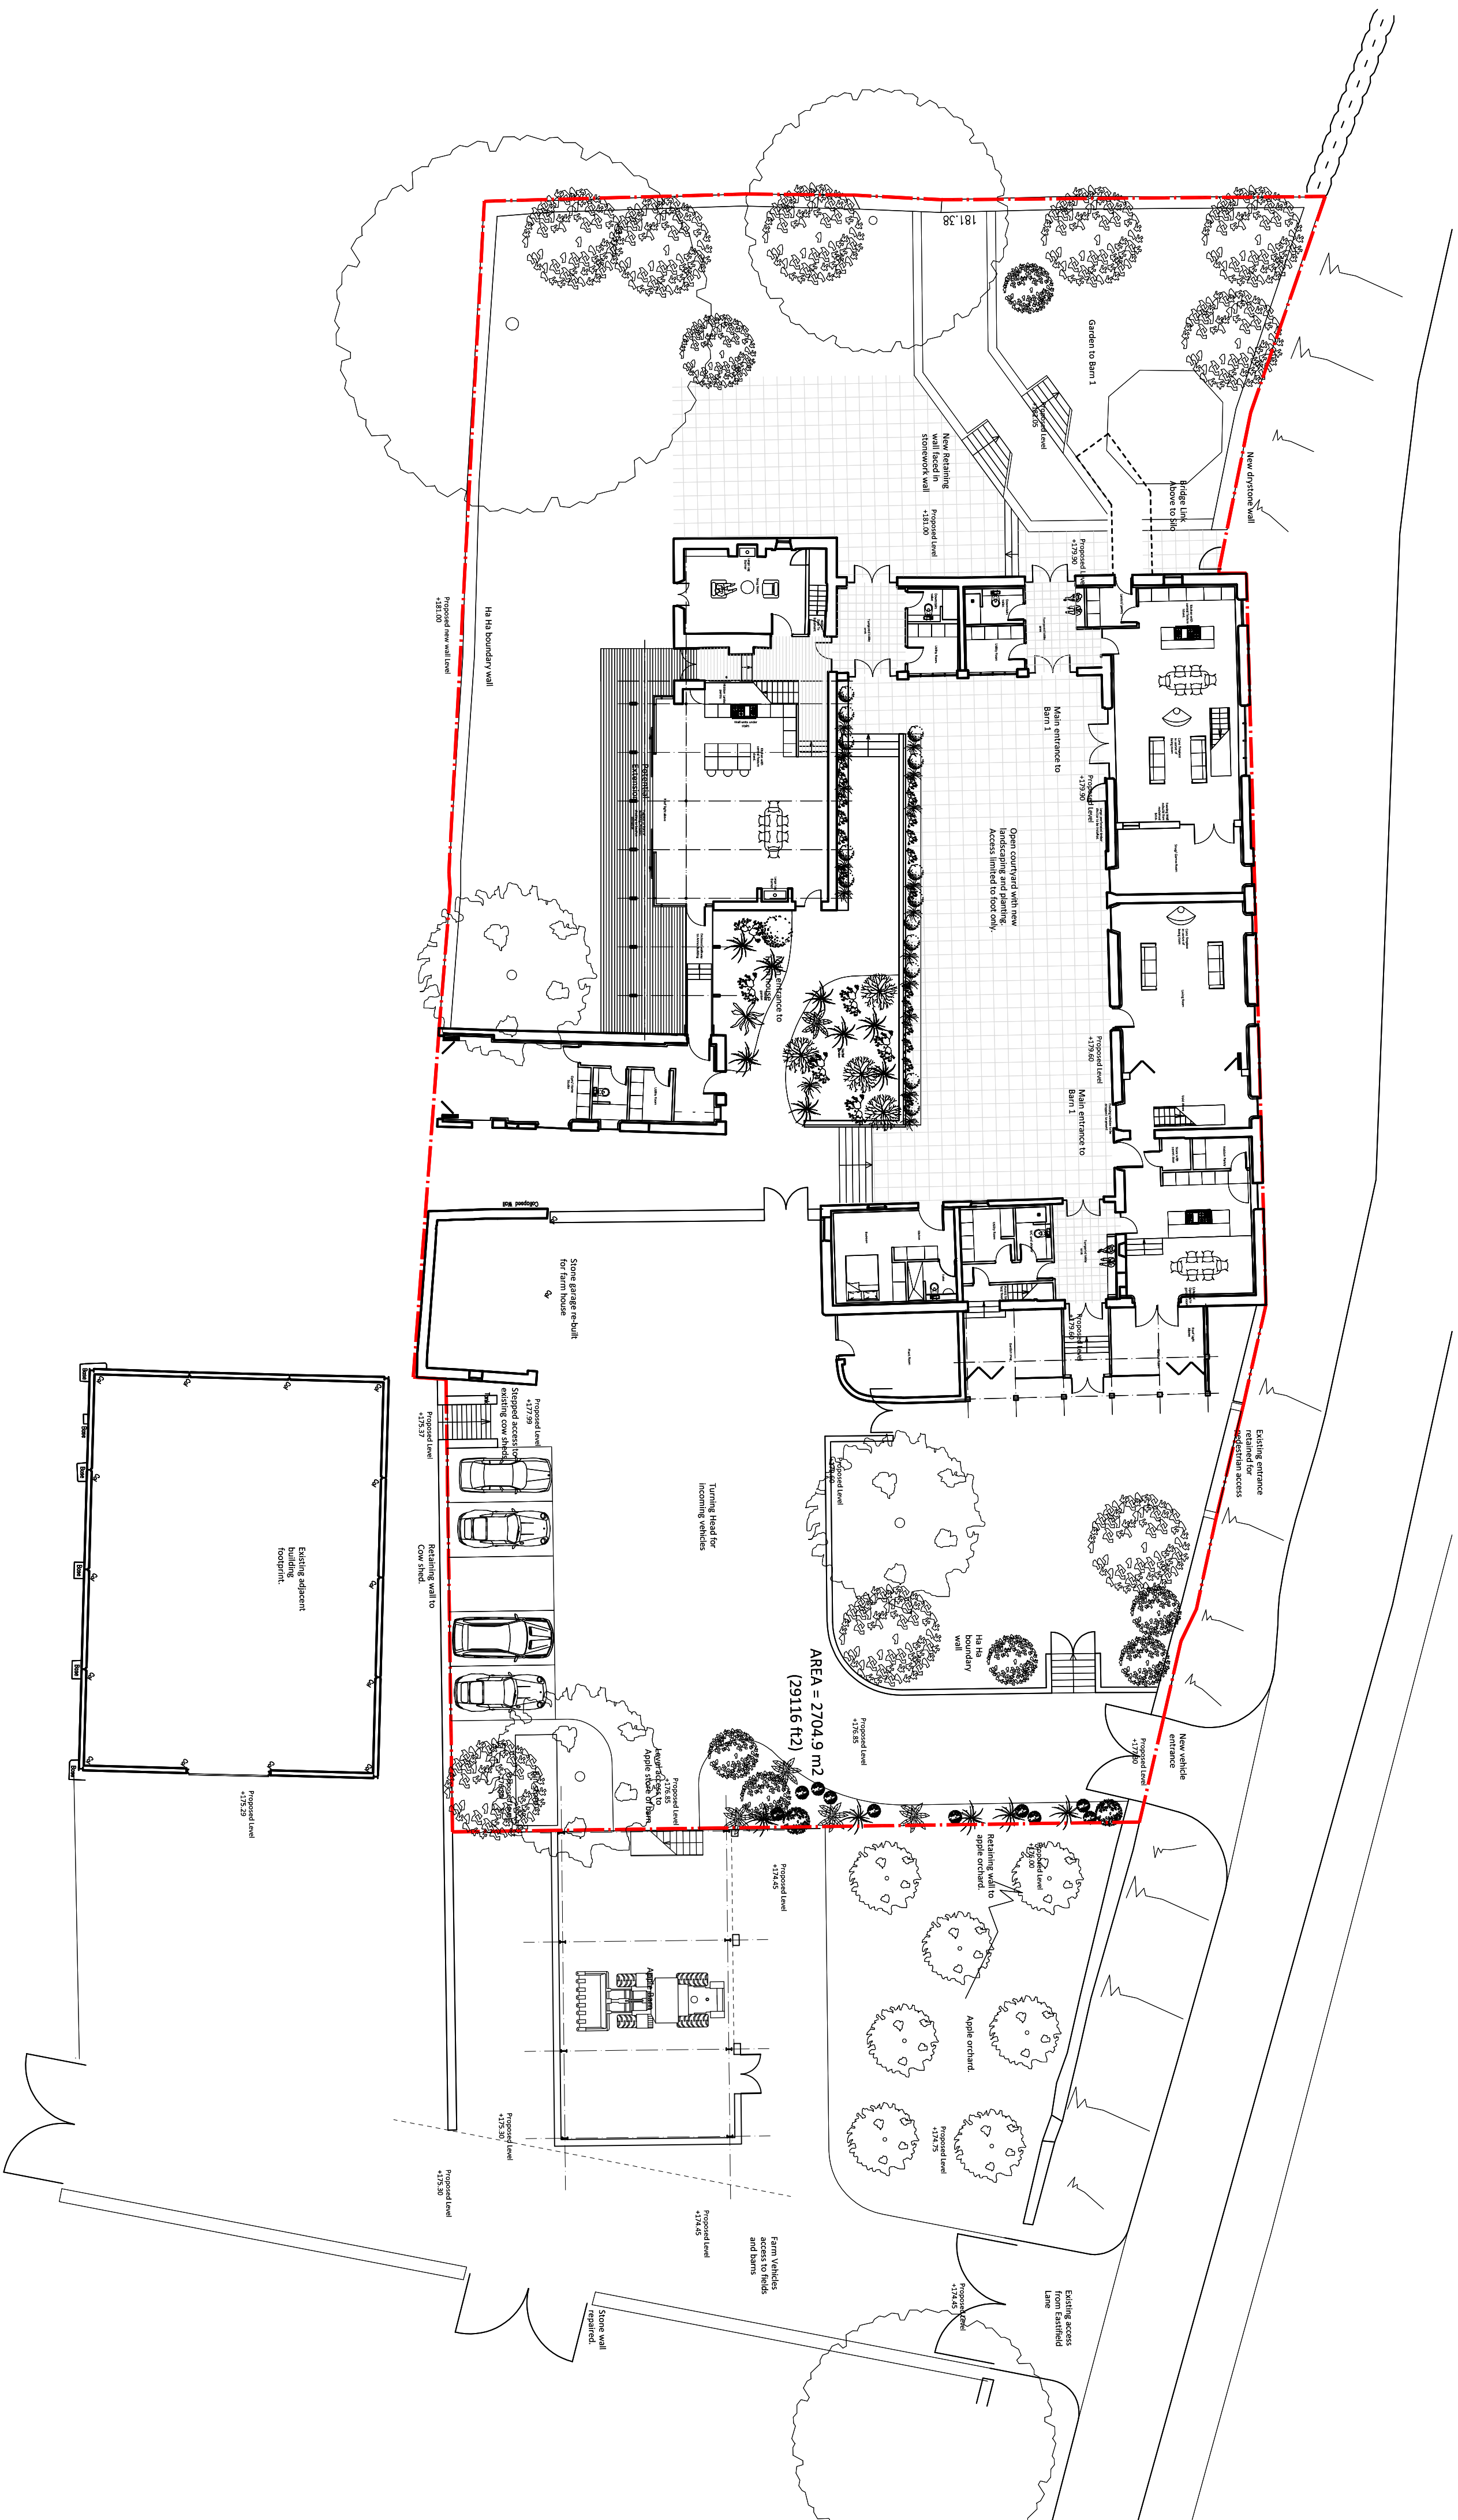

Proposed Ground Floor GA PLAN

1:200@A2

Lower Eastfield Farm, Thurgoland

PL(01)110

Revisions

