



- KEY**
- Proposed Sawn Sandstone Slab Paving
 - Marshalls Kiruna Sandstone or similar and approved.
 - 450 x 450 x 50mm depth.
 - Laid on a mortar bed and 100mm deep Type 2 Sub Base
 - As per detail A on drawing 1452/P021
 - Proposed Sawn Sandstone Slab Paving, No Dig Construction
 - Marshalls Kiruna Sandstone or similar and approved
 - 450 x 450 x 50mm depth.
 - Laid on a mortar bed
 - To include Cellweb TRP Tree Root Protection (TRP) mattress expanded and infilled with 150mm depth 40/20mm clean angular stone as supplied by Geosyn (Tel: 01455 617 139) or similar approved.
 - Allow for 2no. layers of Fibretex F4M geotextile separating fabric to top and bottom of cells
 - As per detail B on drawing 1452/P021
 - Proposed Asphalt Layby
 - Surface Course 25mm AC 6 med surf (160/220 Binder Grade)
 - Binder Course 50mm AC 20 open bin (160/220 Binder Grade)
 - Sub Base 150mm Mot Type 1
 - Proposed Bound Gravel Footpath - To match existing
 - Gravel sample to be approved
 - Laid on 100mm deep Type 2 Sub Base
 - Allow for geotextile membrane
 - Proposed Loose Gravel Margins
 - 10mm gold gravel, sample to be approved
 - Allow for geotextile membrane
 - Proposed Steps and Handrail
 - As per detail F on drawing 1452/P021
 - Proposed Hazard Warning Tactile Paving
 - Tobermore in Natural Grey or similar and approved
 - 400x400x50mm thick.
 - As per detail F on drawing 1452/P021
 - Proposed Estate Fencing - To match existing
 - As per detail C on drawing 1452/P021
 - Proposed Gate - To match existing fencing
 - As per detail C/D on drawing 1452/P021
 - Reinstated Grass Area
 - Existing Tree to be Retained
 - Proposed Round Timber retaining structure
 - 125Ø to required lengths
 - As per detail E on drawing 1452/P021

- GENERAL NOTES**
- All details are subject to approval from the local authority and relevant Planning conditions.
 - Quality of workmanship shall conform with standards laid down in the current British Codes of Standard Practices, British Standards and to good constructional techniques.
 - All goods and materials shall be used in strict accordance with the instructions issued by the Manufacturer.
 - All Soft Landscape works shall comply with BS 4428:1989 General Landscape Operations. All plant material is to be healthy, vigorous nursery stock with well-formed fibrous roots and heads. All plants shall be wind hardy. On delivery to the site trees and shrubs shall be free from pest and diseases, materially undamaged and the root balls free from pernicious and perennial weeds.

- FENCING, GATES AND POSTS**
- Proposed fencing to be estate fencing, four horizontal bars, 1m high to match existing.


- RETAINING STRUCTURE**
- To be constructed from round Unilogs, 125mm diameter driven into the ground

- SEEDING & REINSTATEMENT**
- Topsoil to be free draining to BS 3882:2015 Sandy Loam classification. The soil shall be free of stones exceeding 50mm diameter, weeds, roots or perennial weeds, pests, diseases, debris, tree roots, sticks, subsoil and foreign matter and shall be capable of being broken down to a fine tilth. The topsoil depth for seeded areas is 150mm.
 - Seed mix to be all purpose sown at a rate of 50g/m²
 - Seeding to comply with BS 3969:1998 and BS 4428:1989
 - Seeding shall only be undertaken when weather and soil conditions are suitable.

- WATERING**
- The Contractor shall be responsible for the establishment of the grass areas and all planting.

REVISIONS				
Rev	Description	Date	By	Chk'd
A	Additional tree retained / no dig path added, Step Details added	24/01/19	PS	RG

© This drawing is the property of Cass Associates and the information can only be reproduced with their prior permission

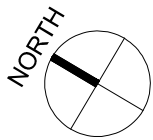

Cass
associates

architecture
masterplanning
planning
landscape
conservation

Studio 204B The Tea Factory
82 Wood Street
Liverpool L1 4QJ
T +44 (0)151 7070 0110
E al@casassociates.co.uk
W www.casassociates.co.uk

client
NATIONAL TRUST
project
WENTWORTH CASTLE GARDENS

purpose		drawing title	
PLANNING		LANDSCAPE GENERAL ARRANGEMENT	
scale @ A1	1:100	1452-P020 A	
date	20 DEC 18		
dm	PS	chk'd	RG

Original paper size (A1) 841x 594mm