
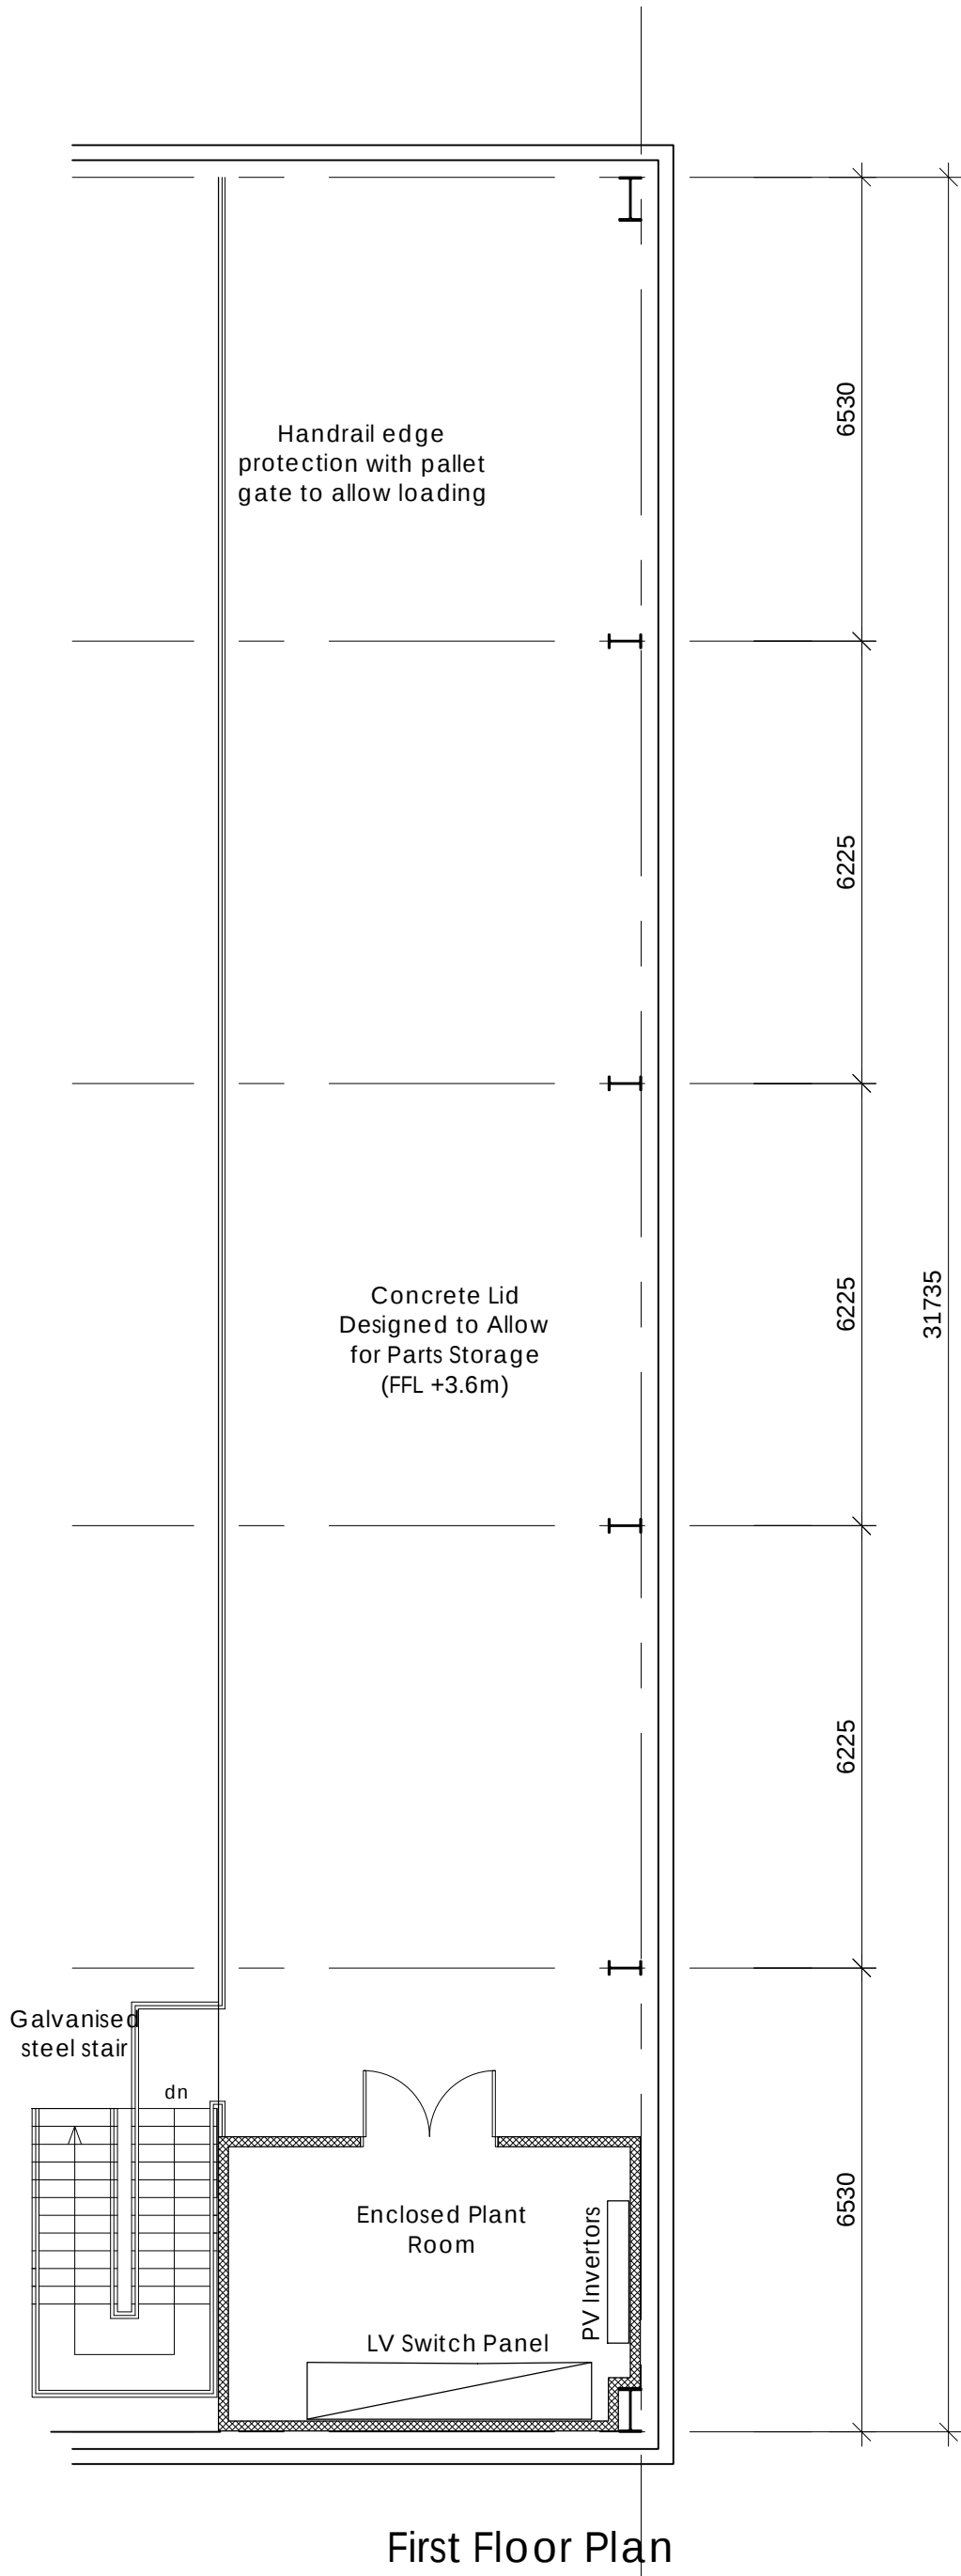


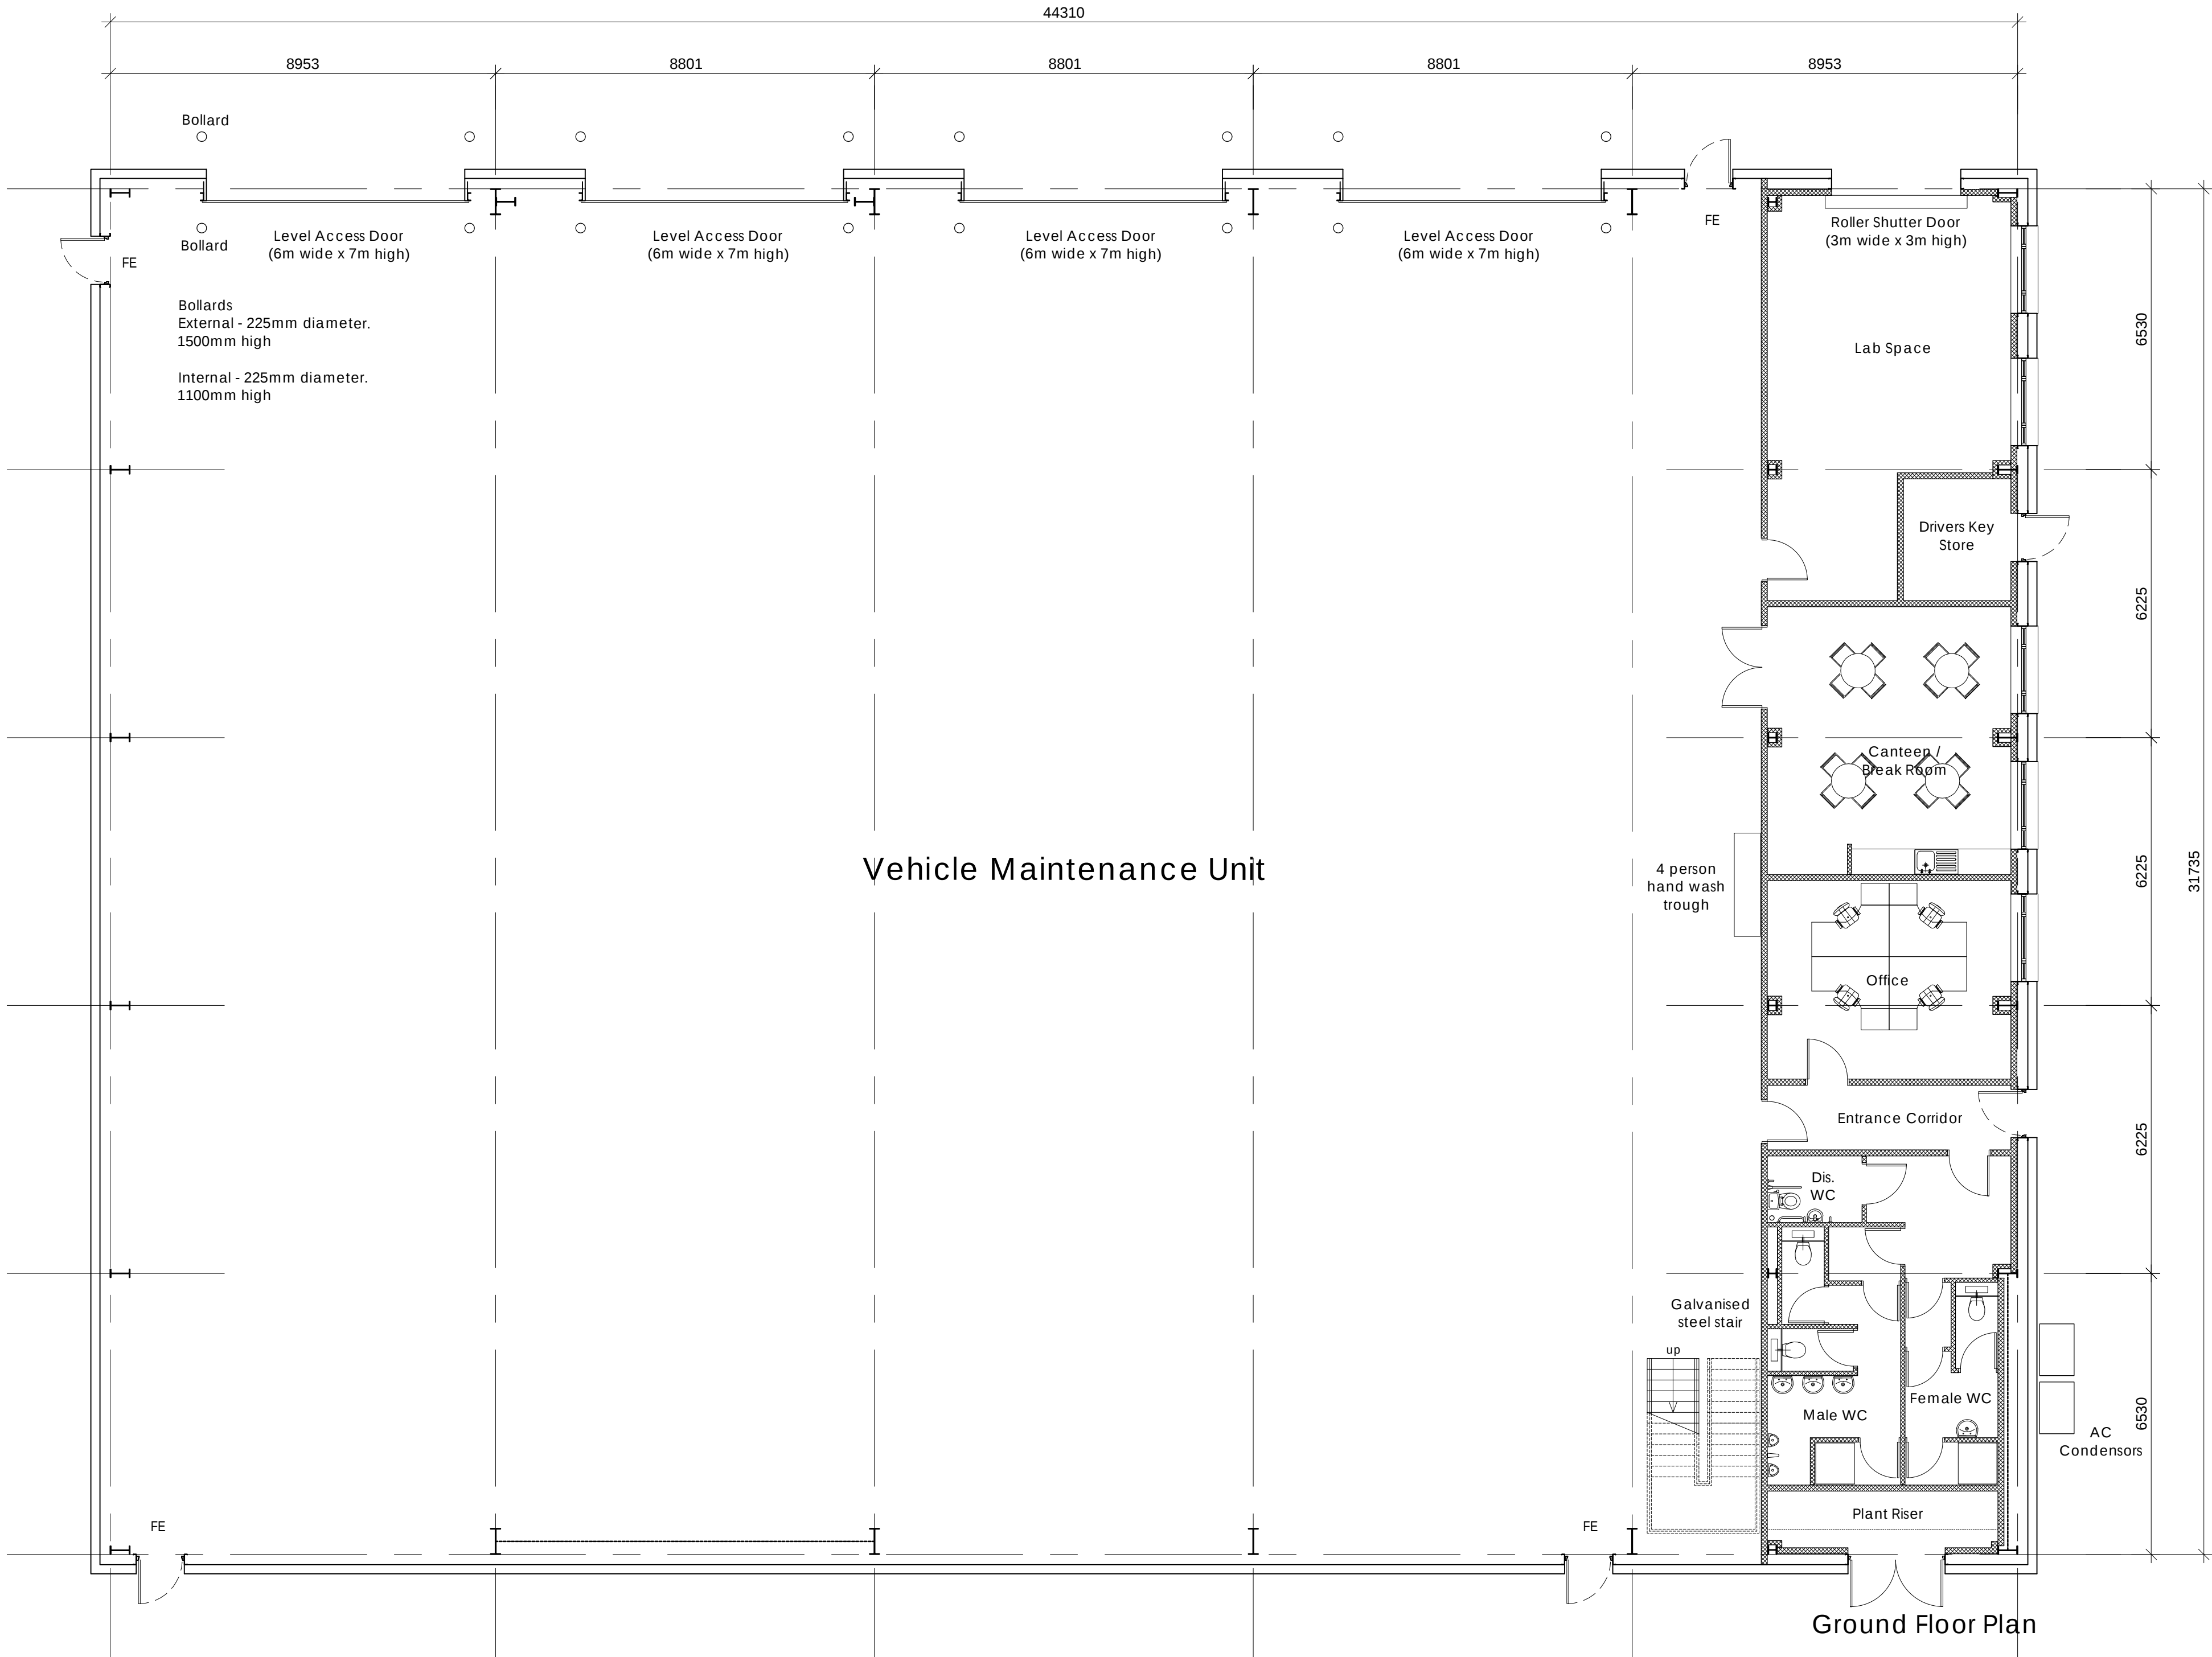

no.	date	revision	by
			
aja architects 1170 Elliott Court Herald Avenue Coventry Business Park COVENTRY CV5 6UB			
T: 024 7625 3200 E: aja@aja-architects.com W: www.aja-architects.com			
AJA Architects is the trading style of AJA Architects Consulting Limited (a limited company no. 10692795) and AJA Architects LLP (a limited liability partnership registered in England No. OC36721).			
client			

Wordsworth Property Ltd

project
Proposed VMU & External Works Whaley Road Barnsley
drawing

Proposed Building Plan

scale	1:100 @ A1	drawn	Zi
checked	spp	date	26-06-2026

no

7628-013