

- Notes:**
1. All dimensions are to be checked on site before the commencement of works. Any discrepancies are to be reported to the Architect & Engineer for verification. Figured dimensions only are to be taken from this drawing.
 2. This drawing is to be read in conjunction with all relevant Engineers' and Service Engineers' drawings and specifications.
 3. For attenuation ponds and flood compensation area IL's and volumes, refer to drawings 23451-HYD-XX-XX-DR-D-0500 to 0505.
 4. Where buildings and plot layouts are shown these are indicative only for illustrative purposes. The layouts of the development plots will be subject to future Reserved Matters applications.

SAFETY, HEALTH AND ENVIRONMENTAL INFORMATION

IN ADDITION TO THE HAZARDS/RISKS NORMALLY ASSOCIATED WITH THE TYPES OF WORK DETAILED ON THIS DRAWING, NOTE THE FOLLOWING

CONSTRUCTION

MAINTENANCE / CLEANING


DECOMMISSIONING / DEMOLITION

IT IS ASSUMED THAT ALL WORKS WILL BE CARRIED OUT BY A COMPETENT CONTRACTOR WORKING, WHERE APPROPRIATE, TO AN APPROVED METHOD STATEMENT

NOTES:

FOR THE AVOIDANCE OF DOUBT, THE INFORMATION SHOWN WITHIN THE DEVELOPMENT PLOTS IS INDICATIVE ONLY, AND WILL BE SUBJECT TO SUBSEQUENT RESERVED MATTERS APPLICATIONS

ROAD MARKINGS TAKEN FROM BARNSELY COUNCIL DRAWING '1300 SERIES - STREET LIGHTING'

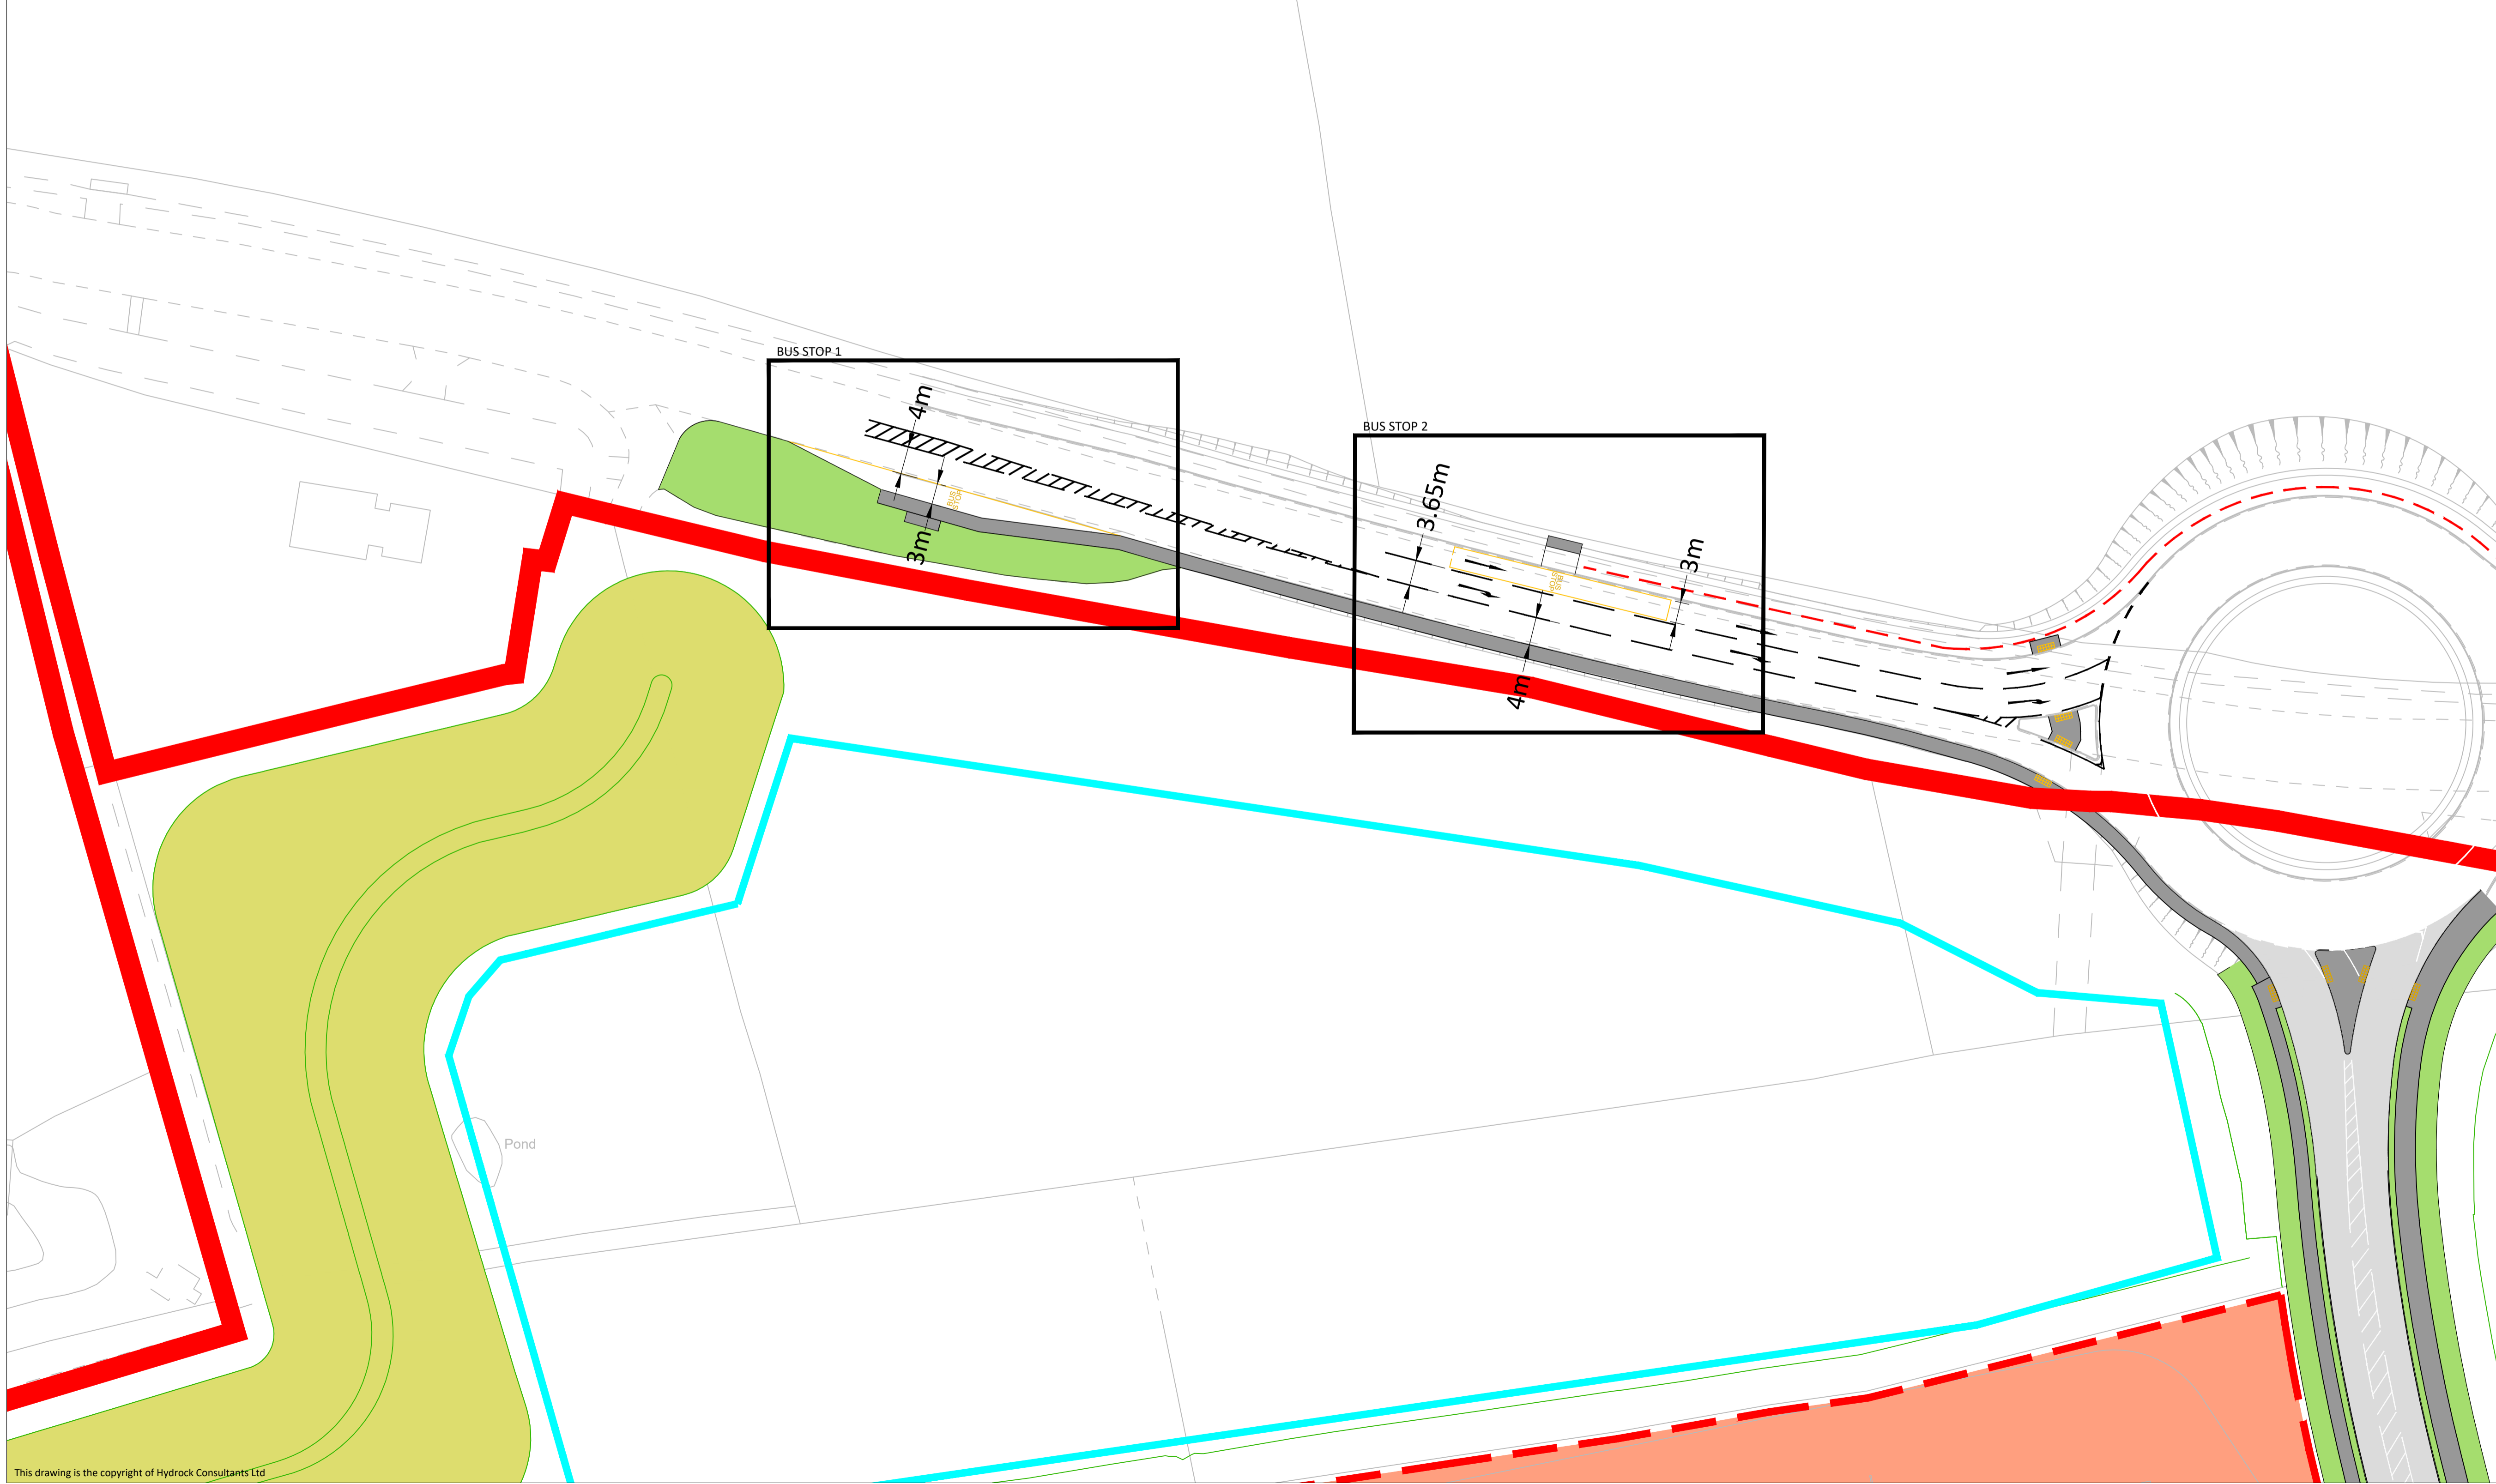

P1	29.08.24	Planning issue	JM	AC
Rev	Date	Description	By	Ckd



Hydrock Hydrock Consultants Ltd
 239 Ashley Road
 Hale, Cheshire
 WA25 3NE
 T +44 (0)161 233 0746
 www.hydrock.com



Project Title:
**BARNSELY ROAD
 GOLDTHORPE**

Drawing Title:
**PROPOSED OFF SITE
 BUS STOP LOCATIONS**

Drawing Status:
PLANNING

Hydrock Job No: **C23451**

Drawn	Checked	Scale @ A1	Date	Issue Date
JM	AC	AS SHOWN	29.08.24	29.08.24

Drawing Number:	Revision:
23451-HYD-XX-XX-DR-D-0107	P1