



HOUSEHOLDER FENCE 8m  
FENCE HEIGHT AROUND PERIMETER 6 FT

Flower Bed

NEIGHBOUR'S OUTER FENCE 10.5m

PLANT BORDER

HOUSE HOLDER FENCE

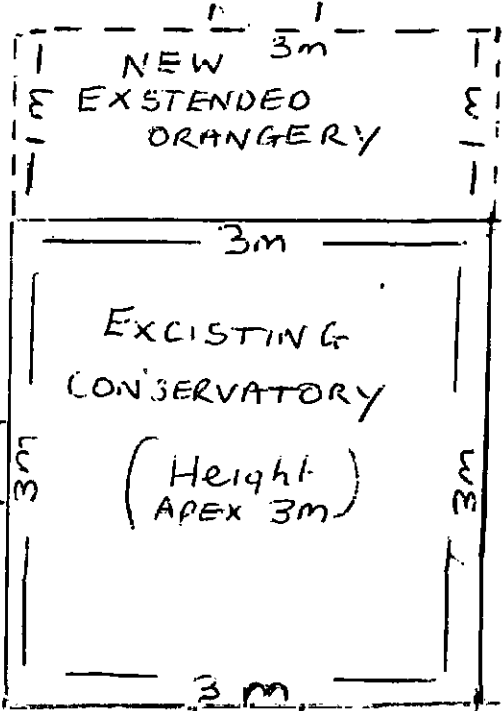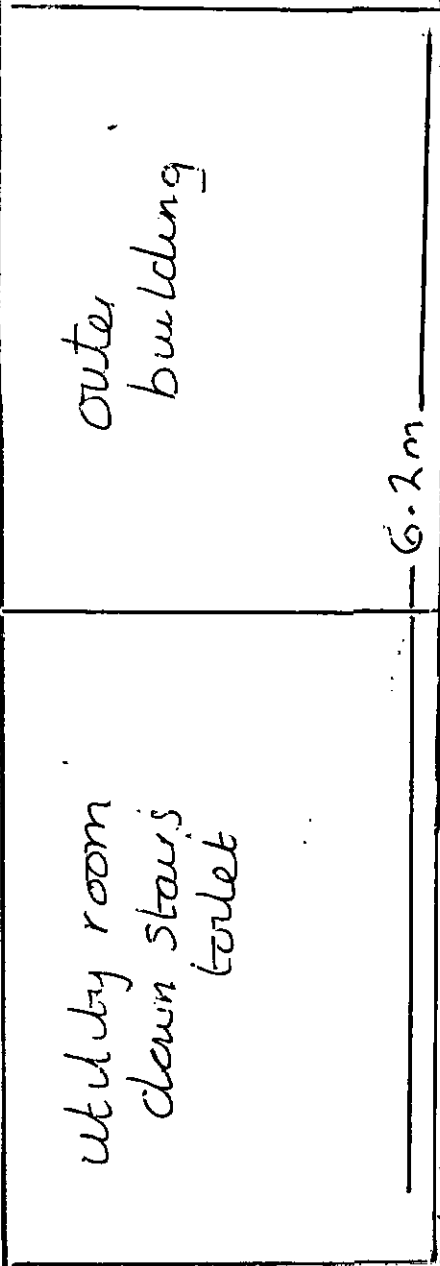

0.900