


LEGEND

- PROPOSED FOUL DRAIN
- EXISTING SW DRAIN
- PROPOSED SW DRAIN
- EXISTING COMB DRAIN



EXISTING CONTOURS FROM
EA LIDAR DTM 2022

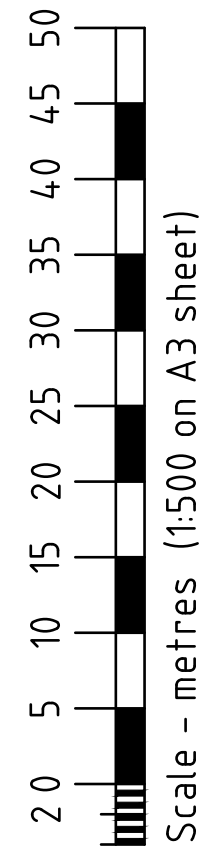

Peter Wade Consultancy
 ISO9001:2015 Cert No. 14135560
 Telephone: (01977) 654300
 E-mail : mail@peterwadeconsultancy.co.uk

© Peter Wade

PROJECT: CLIFF ROAD,
DARFIELD

TITLE: CONCEPTUAL DRAINAGE PLAN

DATE: JAN 24 **SCALE:** 1:500 ON A3 SHEET

DRAWN: RS **DRG. No:** 3901/01 **REV:** -