



VIEW FROM SITE TO 176 CASTLE VIEW

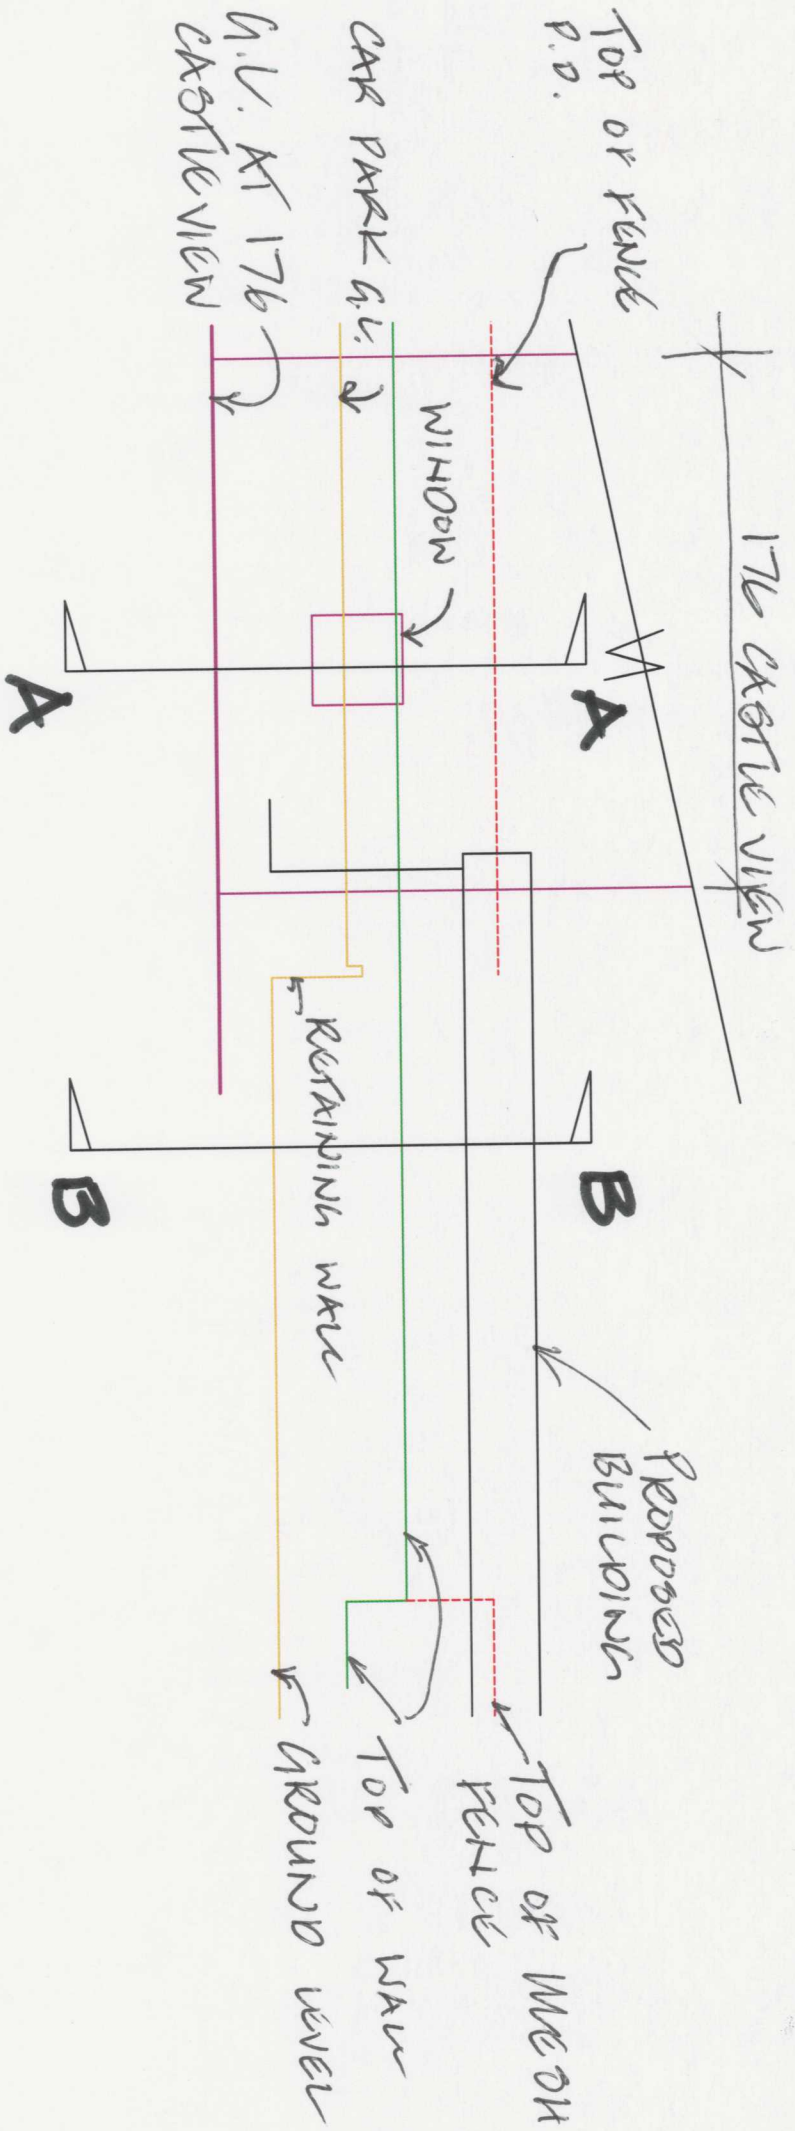


1:100 @ A4

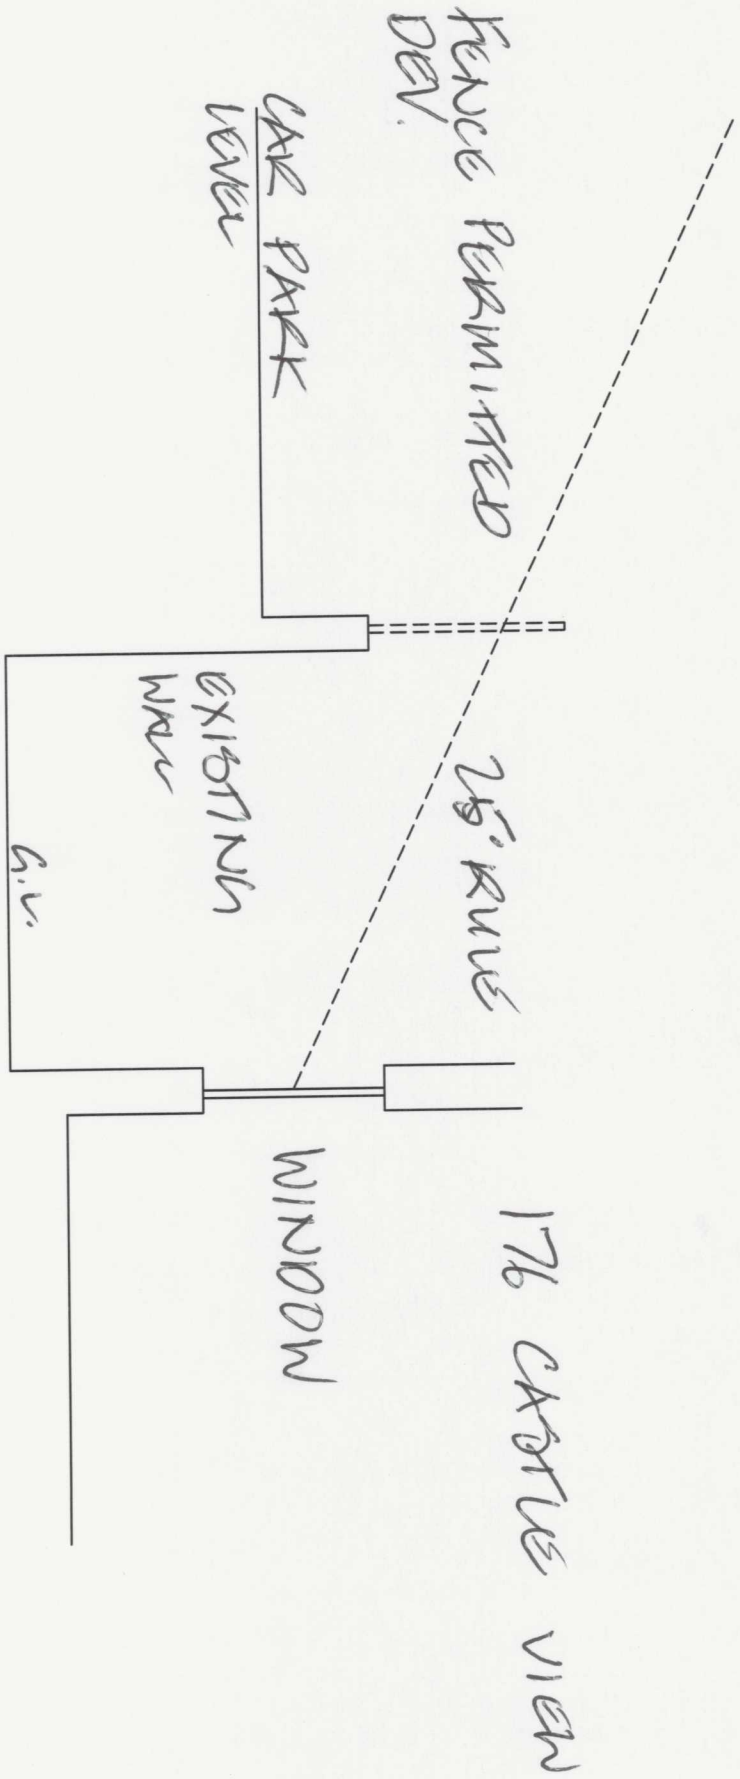

SECTION A-A

1:50 @ A4


PVKH

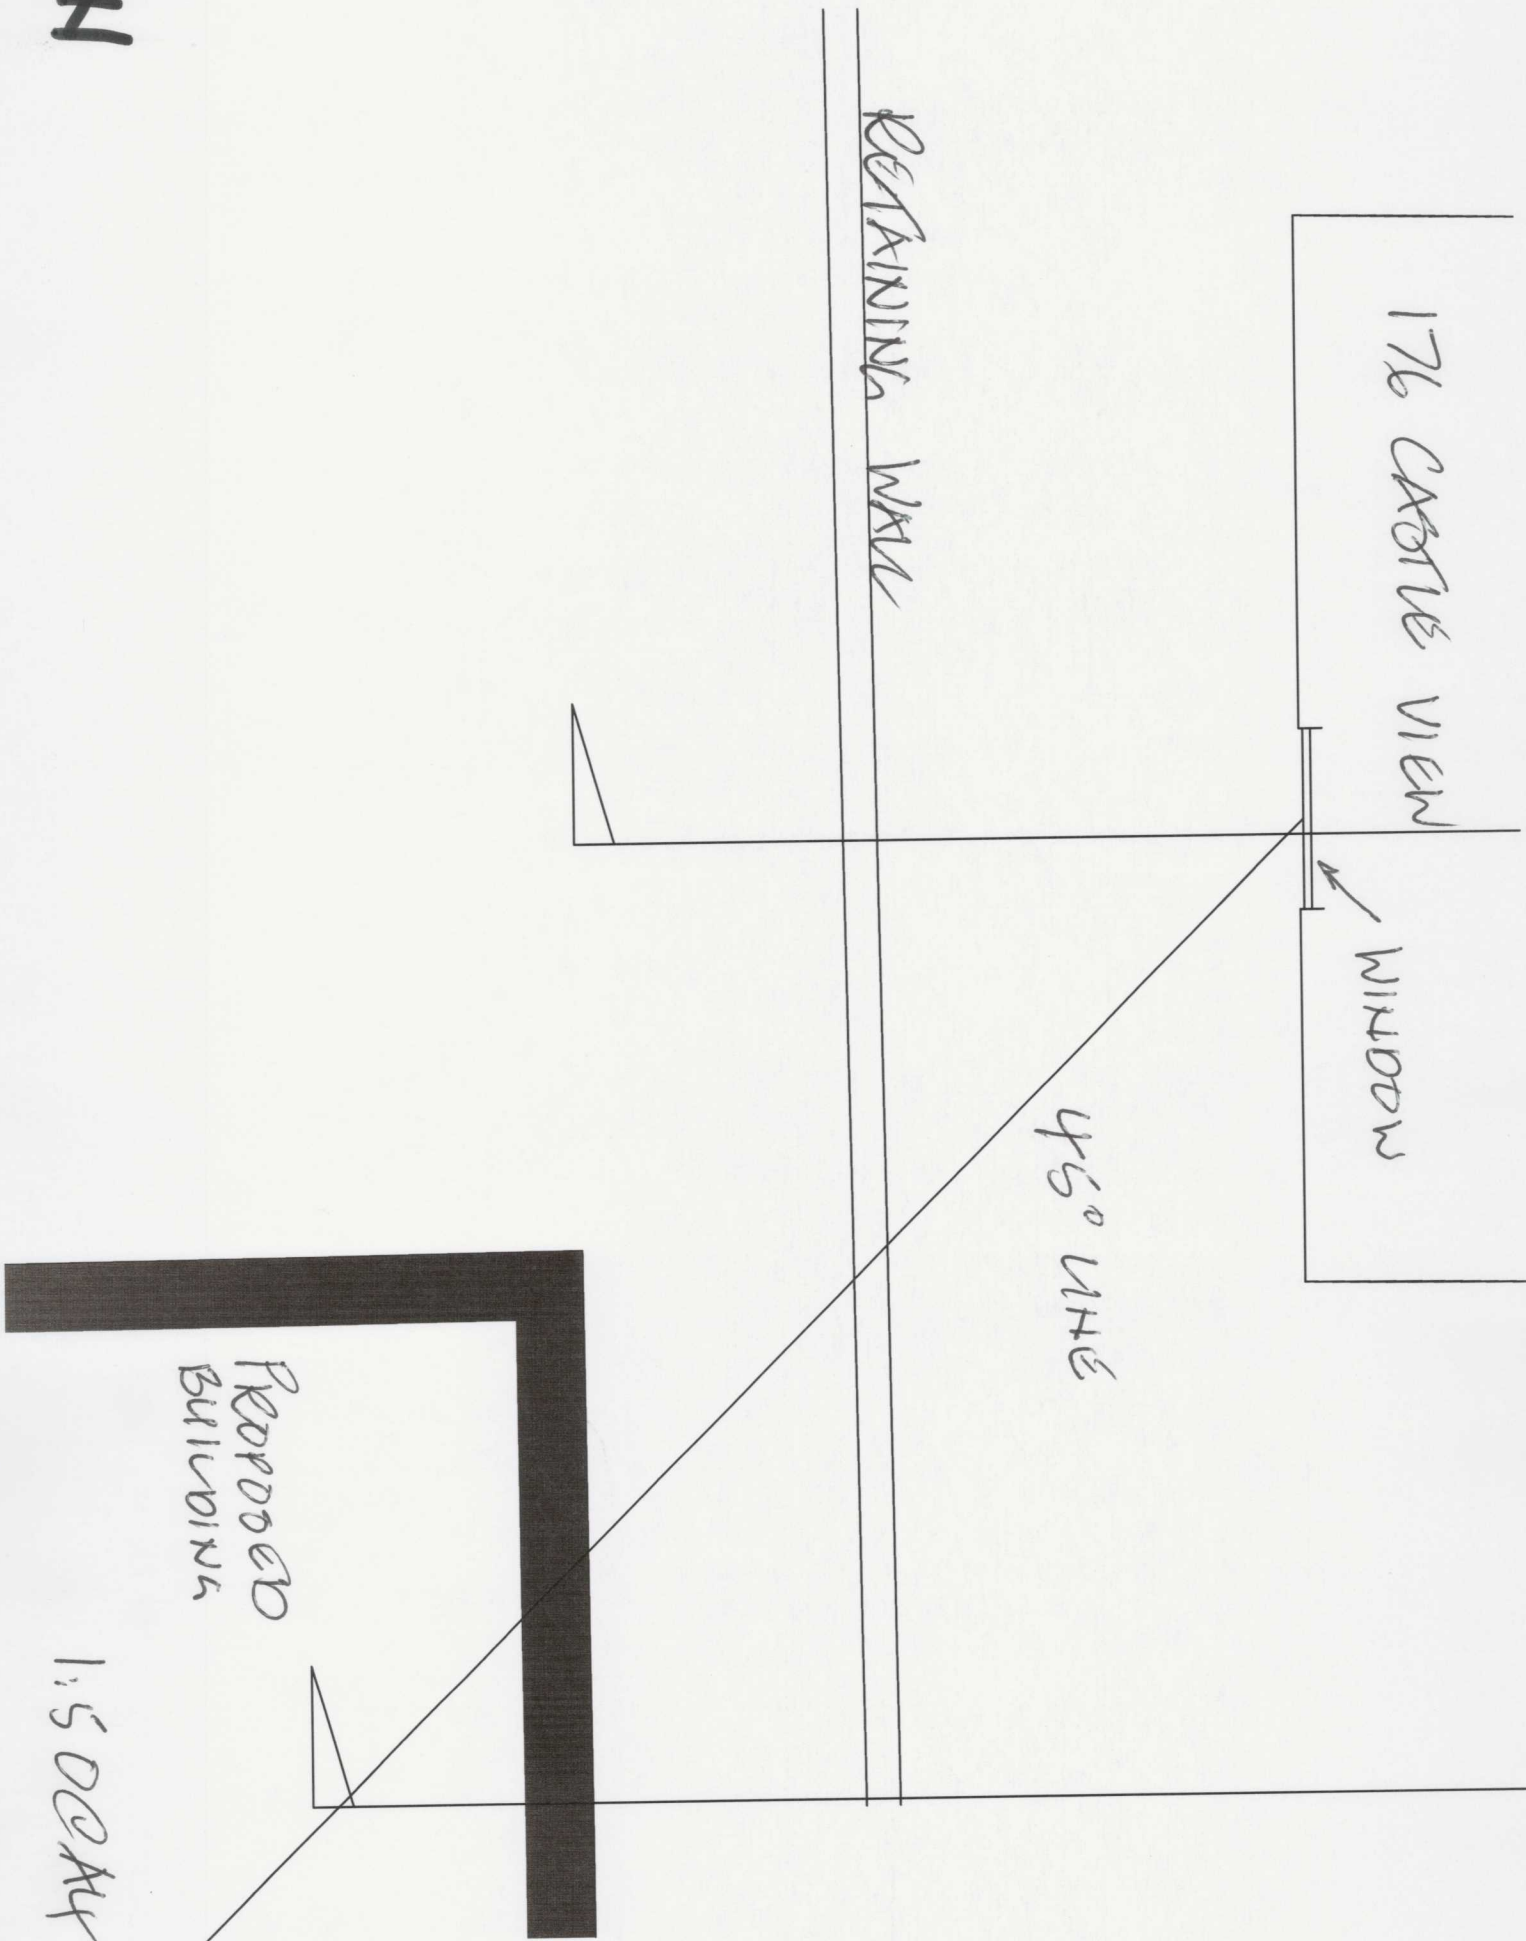

PROPOSED
BUILDING

1:50 SCALE

INTERSECTION OF 45° RULE LINE,
25° RULE LINE & PROPOSED BUILDING

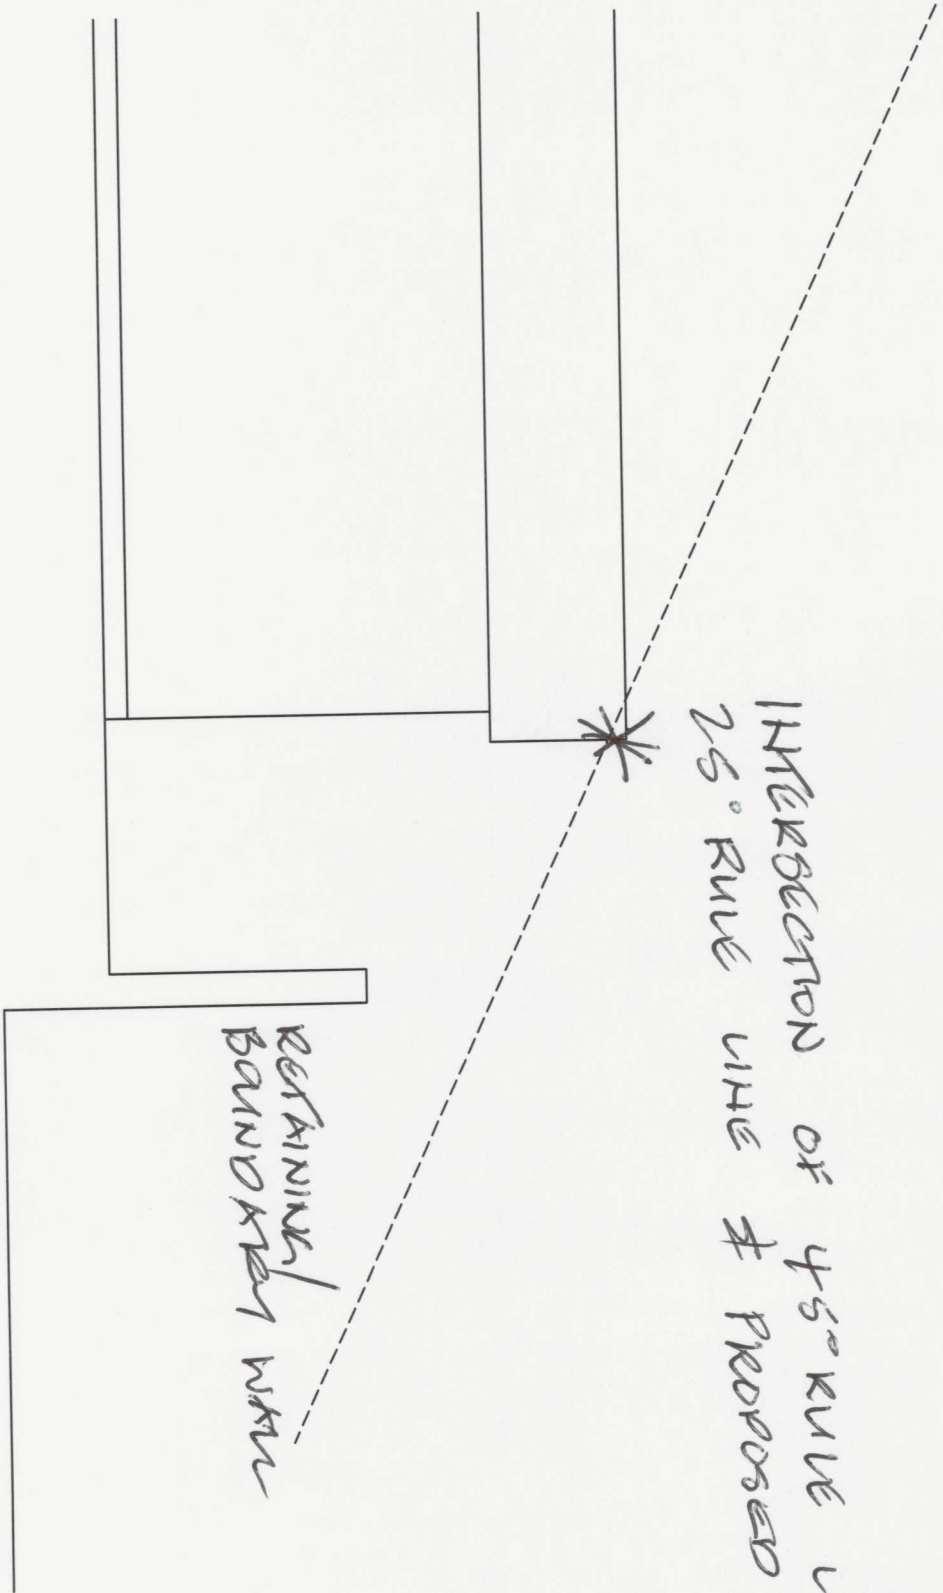

RETAINING

SECTION B-B

