



Ground Floor Plan

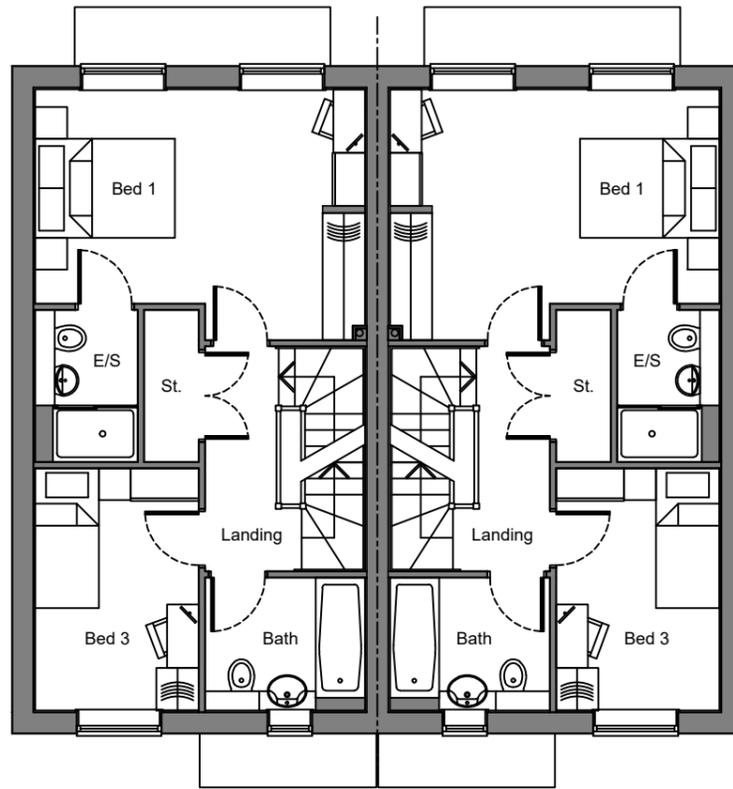

First Floor Plan

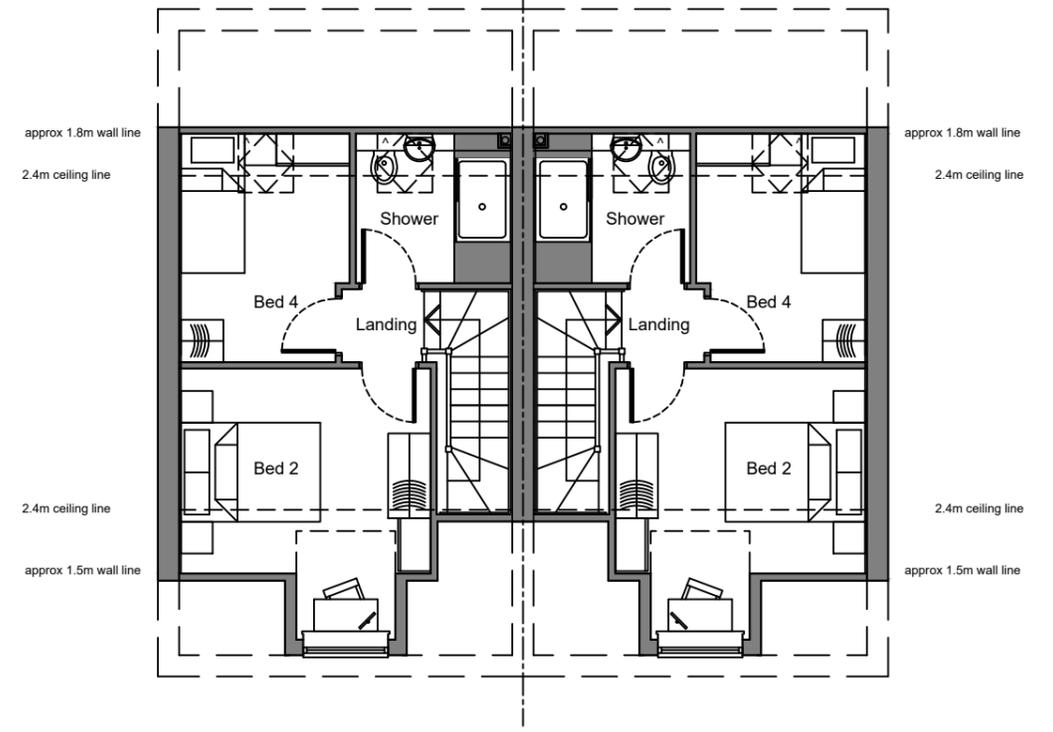

Second Floor Plan

Scaled @ 1:100



REV.	DESCRIPTION	BY	DATE



STEN Architecture Ltd  
 The Studio  
 Harrison Street  
 Wakefield  
 WF1 1PS  
 Tel: 01924 950985  
 Web: www.sten-architecture.co.uk  
 Twitter: @STEN\_arch  
 Facebook: stenarchitectureltd  
 LinkedIn: Sten Architecture

CLIENT:



SITE: Wood Walk  
 Hoyland

TITLE: Planning Drawings (Floor Plans)  
 Cartwright

SCALE AT A3:	DATE:	DRAWN:	CHECKED:
1:100	07.05.25	TS	--
PROJECT NO:	DRAWING NO:	REVISION:	
2512	2512.CAR.01	--	