





Amendments		
Date	Surveyor	Description of work

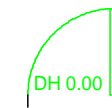

DOOR

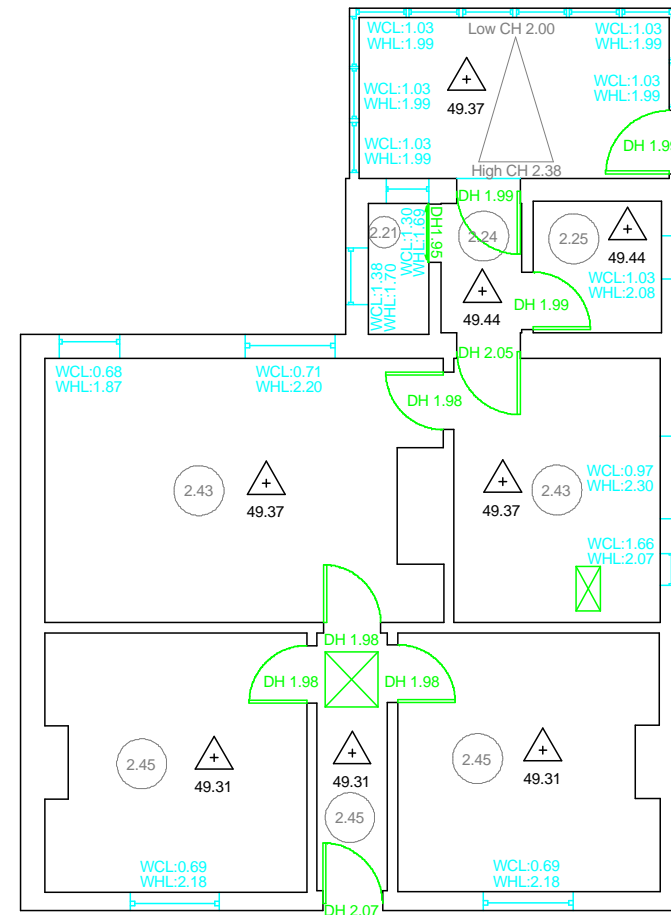

SKYLIGHT




SLOPE IN CEILING



BEAM



WINDOW

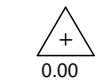

FLOOR LEVELS



CEILING HEIGHT



Meridian House  
 58/60 Hillside Road, Frodsham, Cheshire WA6 6AG  
 Tel: 01928 734473 Fax: 01928 735573  
 Email: mail@powerstiltman.co.uk  
 www.powerstiltman.co.uk

6 Warren Lane

Staincross, Barnsley

Existing Floor Plan

Client :

Surveyed By : DG	Date : 19/05/15	A3 @ 1:100
Drawn By : DG	Drawing No : 7257/03	
Checked By : PD	Amendment :	