

## Openreach Structures

### Joint Box

Manhole

Pole

Pole (plan

## Duct Tee

## Reducer

## Cabinet

## Openreach Spans / Ducts

Duct

Duct (planned)

## Developer-Proposed Structures

## Duct Tee

### Joint Box

## Reducer

## Developer-Proposed Spans / Ducts

D54 (90mm duct)

D54 (90mm duct)


D56 (50mm duct)

## Developer-Proposed Equipment

AGG

CBT

SPLITTER (C)

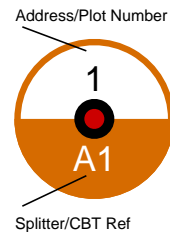

New Site - Non  
DSI - Lockwood Road,  
Goldthorpe, Rotherham  
S63 9JY

25m

## Plant On Map

Work Order Name: GTR/00U

# Proposal: OPENREACH CONNECTORISED FIBRE NETWORK

Self-Install: No

**Important Notice - BT's joint boxes (JB and JUF) must be constructed in non carriageway situations only. If there is any deviation from this please contact your newSite Representative before work commences**

© Crown copyright and database rights 2023 OS Licence No. 100210. You are permitted to use this data solely to enable you to respond to, or interact with, the organisation that provided you with the data. You are not permitted to copy, sub-licence, distribute or sell any of this data to third parties in any form.

Exchange Area:  
Planned By: Lauren Beswick  
NSI: GTR/00U  
Onsite Project ID: IV11U  
Grid Ref: 446582404651  
Date: 26/7/2023 18:20:47

Produced using Orion