

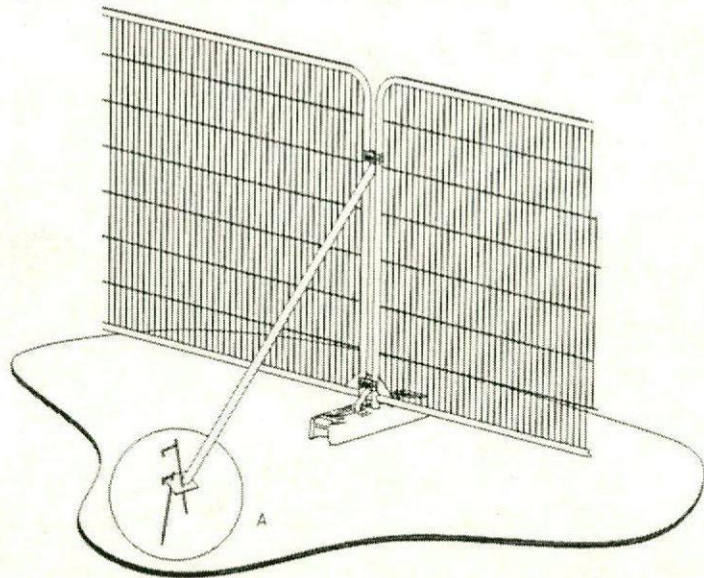
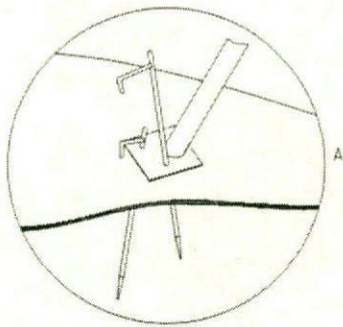


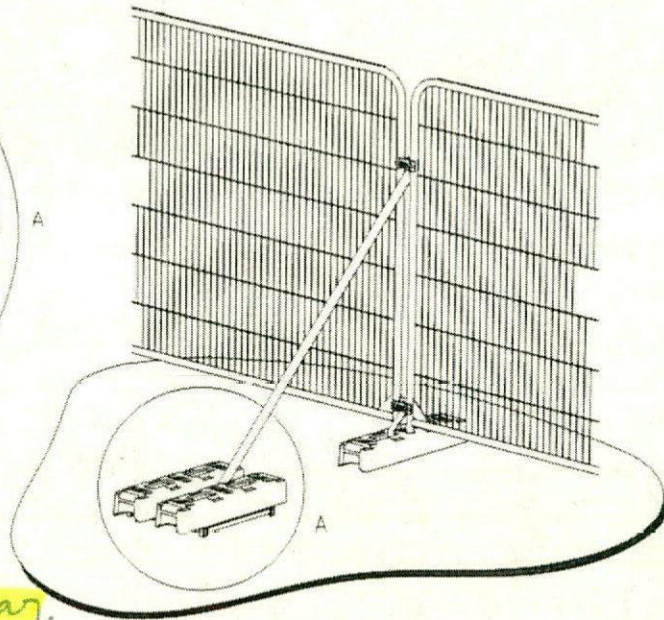

a) Stabilizer strut with base plate secured with ground pins

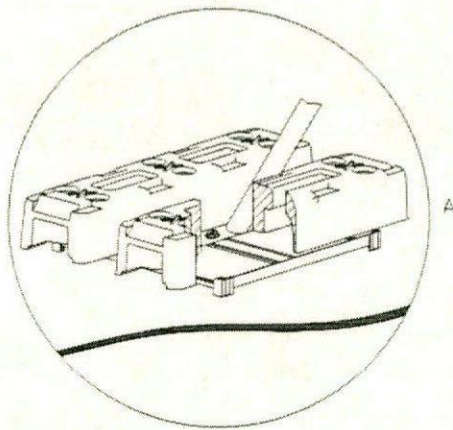

* This option is in position 'A' on Layer.

b) Stabilizer strut mounted on block tray

Secured 'Heras' type fencing with stabilizing system



TREE PROTECTION AREA - KEEP OUT !

(TOWN & COUNTRY PLANNING ACT 1990)

**TREES ENCLOSED BY THIS FENCE ARE PROTECTED BY
PLANNING CONDITIONS AND/OR ARE THE SUBJECT OF
A TREE PRESERVATION ORDER**

**ANY INCURSION INTO THE PROTECTED AREA MUST BE
WITH THE WRITTEN PERMISSION OF THE LOCAL
PLANNING AUTHORITY**

**REPORT TREE OR FENCE DAMAGE TO
SITE MANAGER
CONTACT NUMBER HERE**

'Example of warning sign for fencing'