
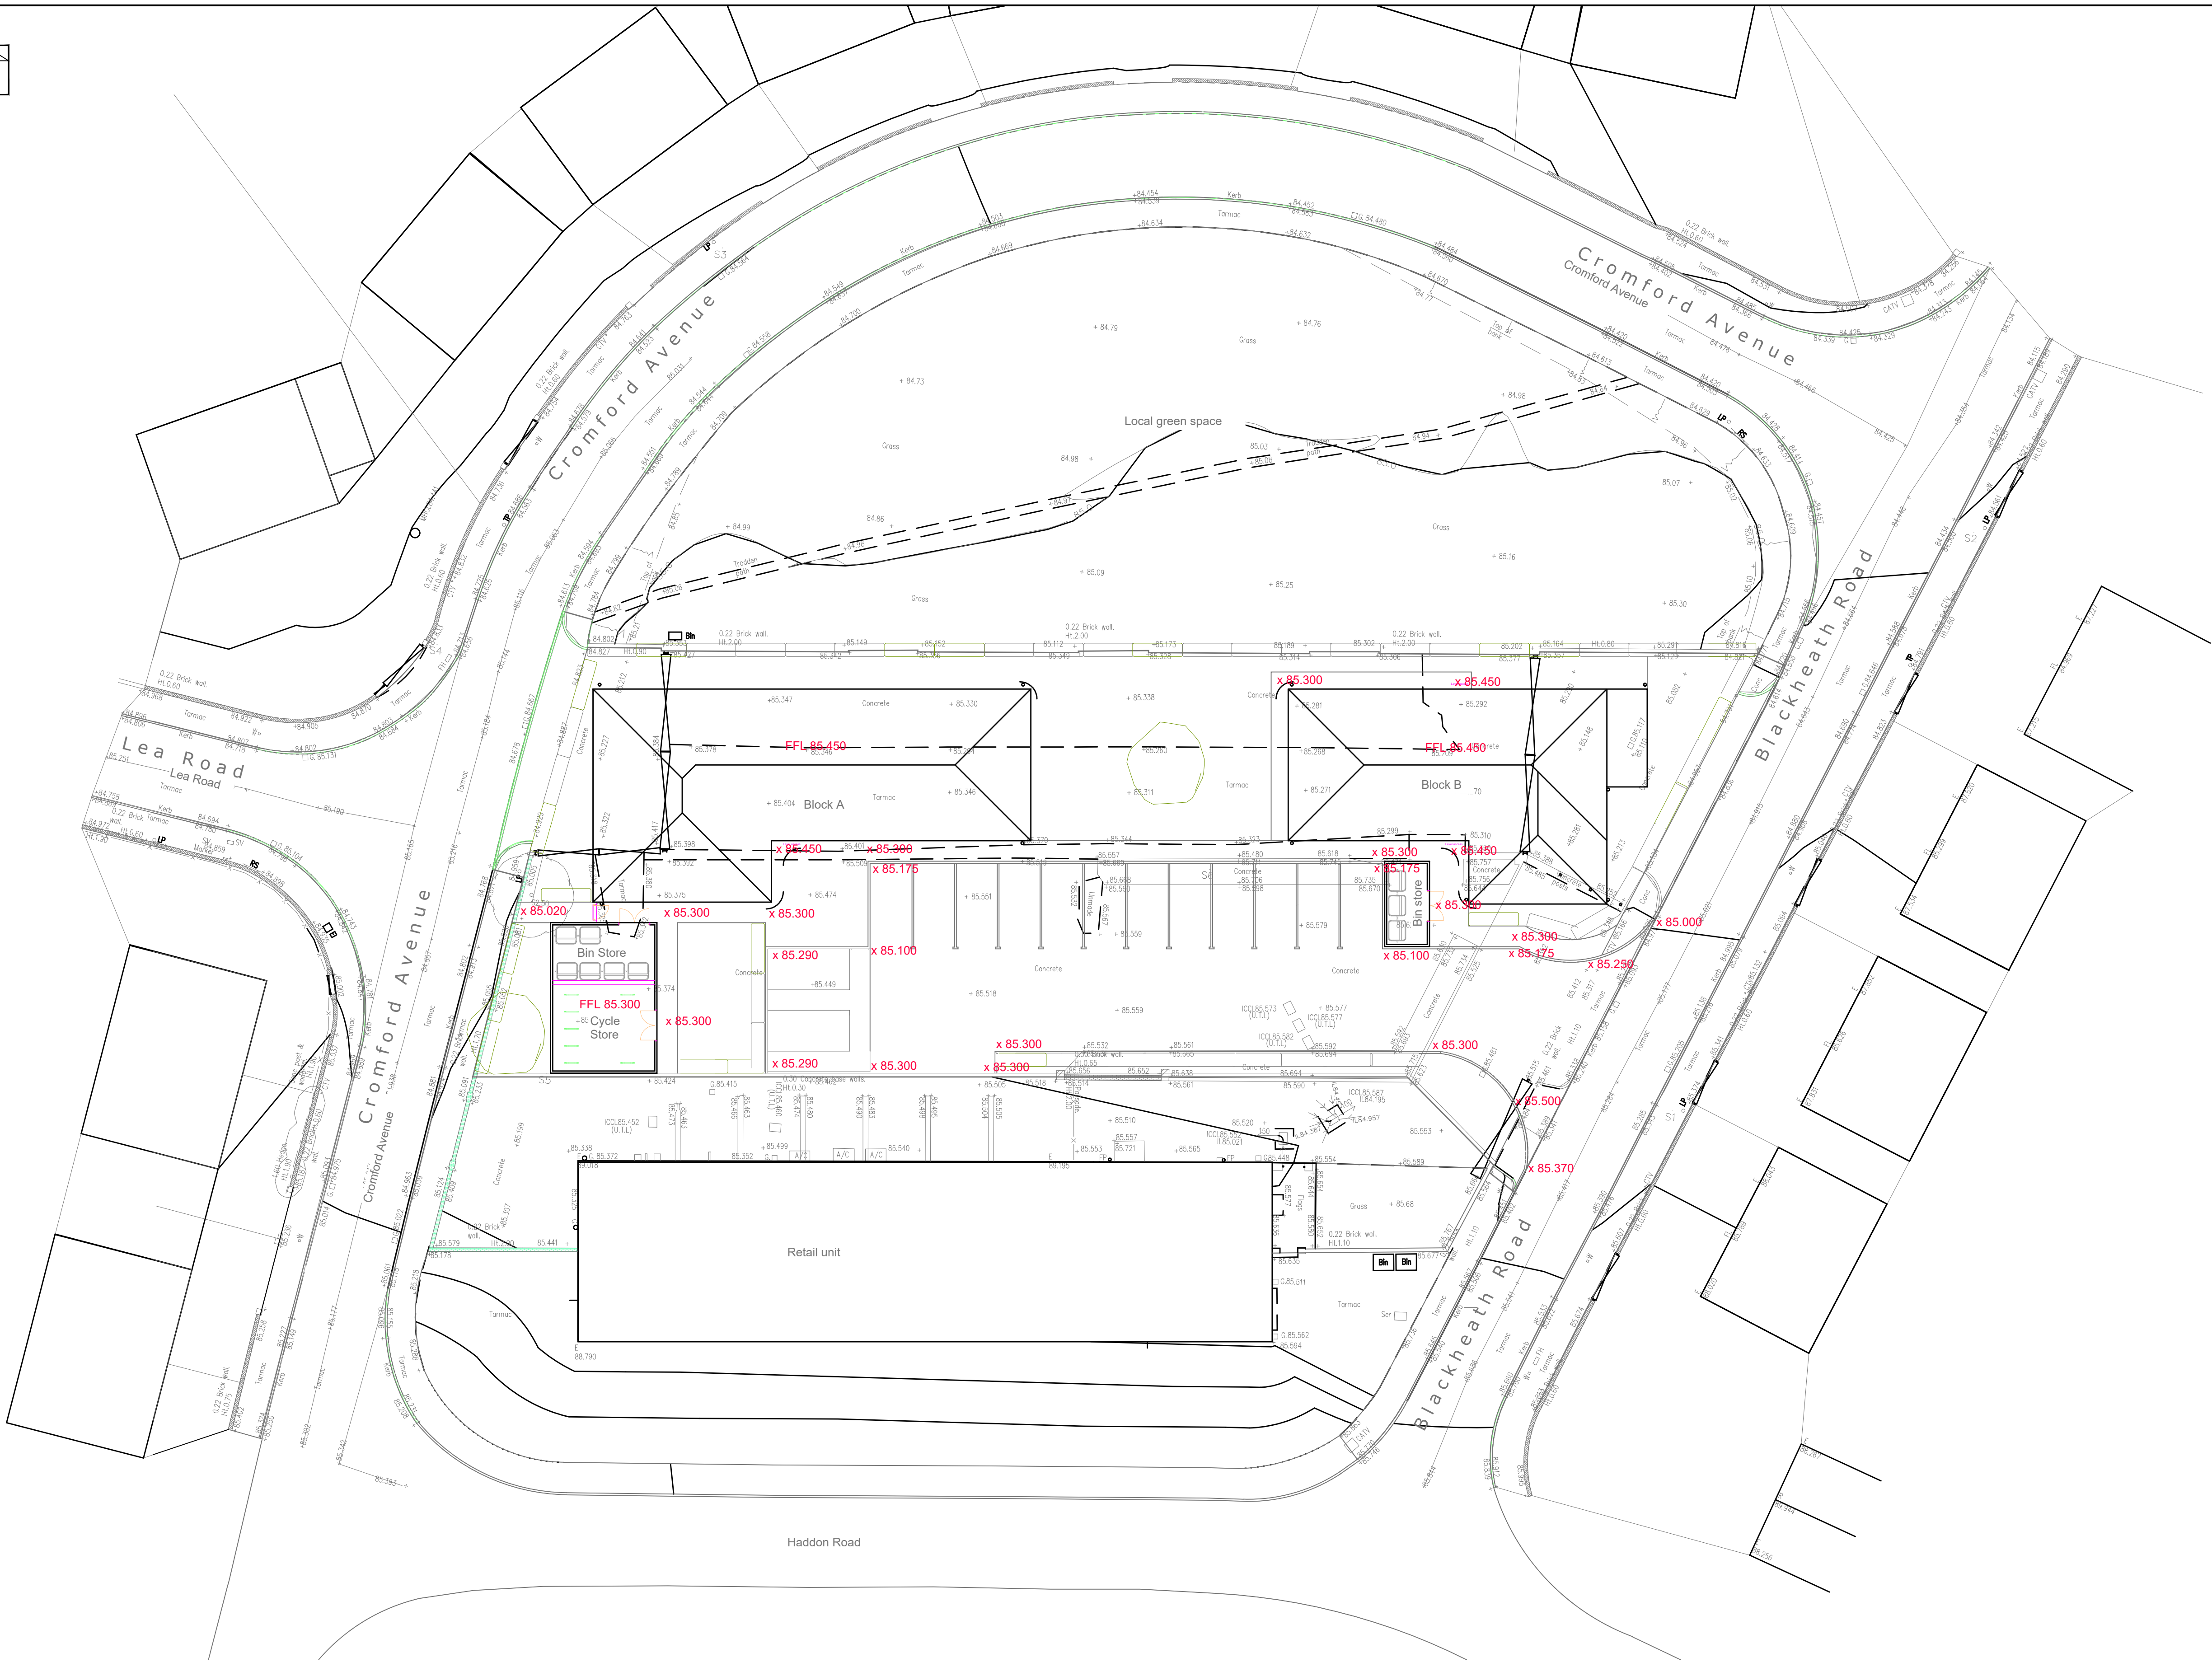


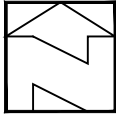


This drawing is copyright of DART Engineers Ltd and must not be copied or reproduced in any way without written consent.

DO NOT SCALE OFF THIS DRAWING

Status			
No.	Revision	Date	Drwn

DRAWING TITLE
PROPOSED LEVELS

Drawn	AD	Chkd	RT	Date	June 2025	Scale	As Shown
Sheet Size	A1	Drawing No.		25359- DR-C-0801		Revision	P1

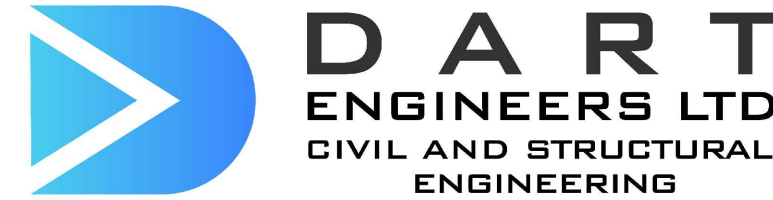

CONTACT
e: andy@dart-engineers.com
e: robt@dart-engineers.com
m: 07725281902
w: www.dart-engineers.com

CLIENT
ALPHA DORA LTD

PROJECT
BLACKHEATH ROAD, BARNSELY