




SECTION A3

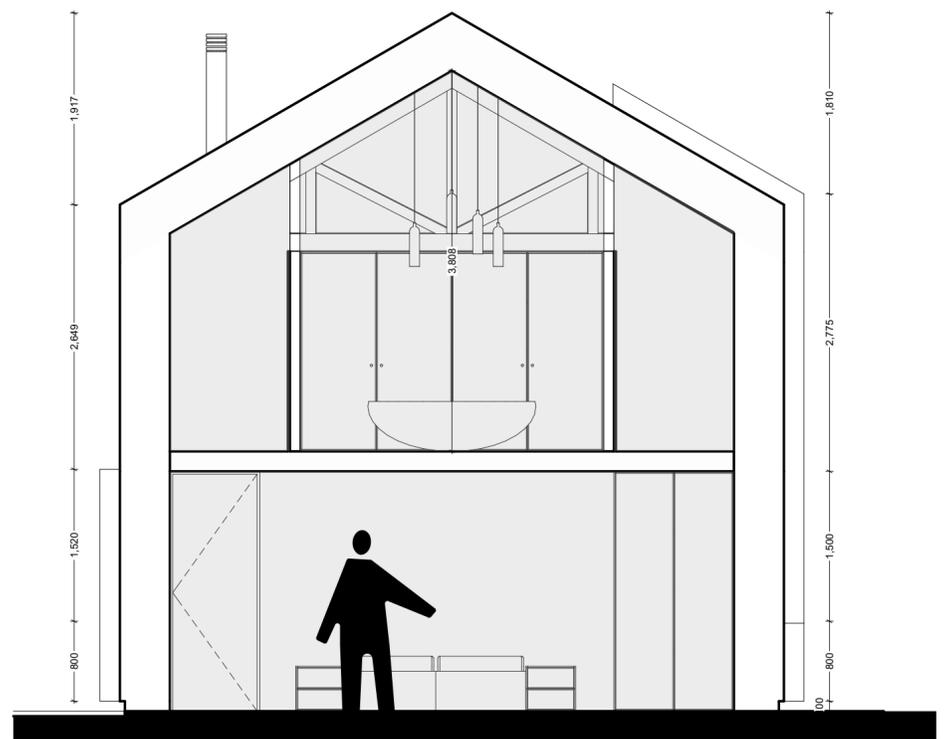

SECTION B3

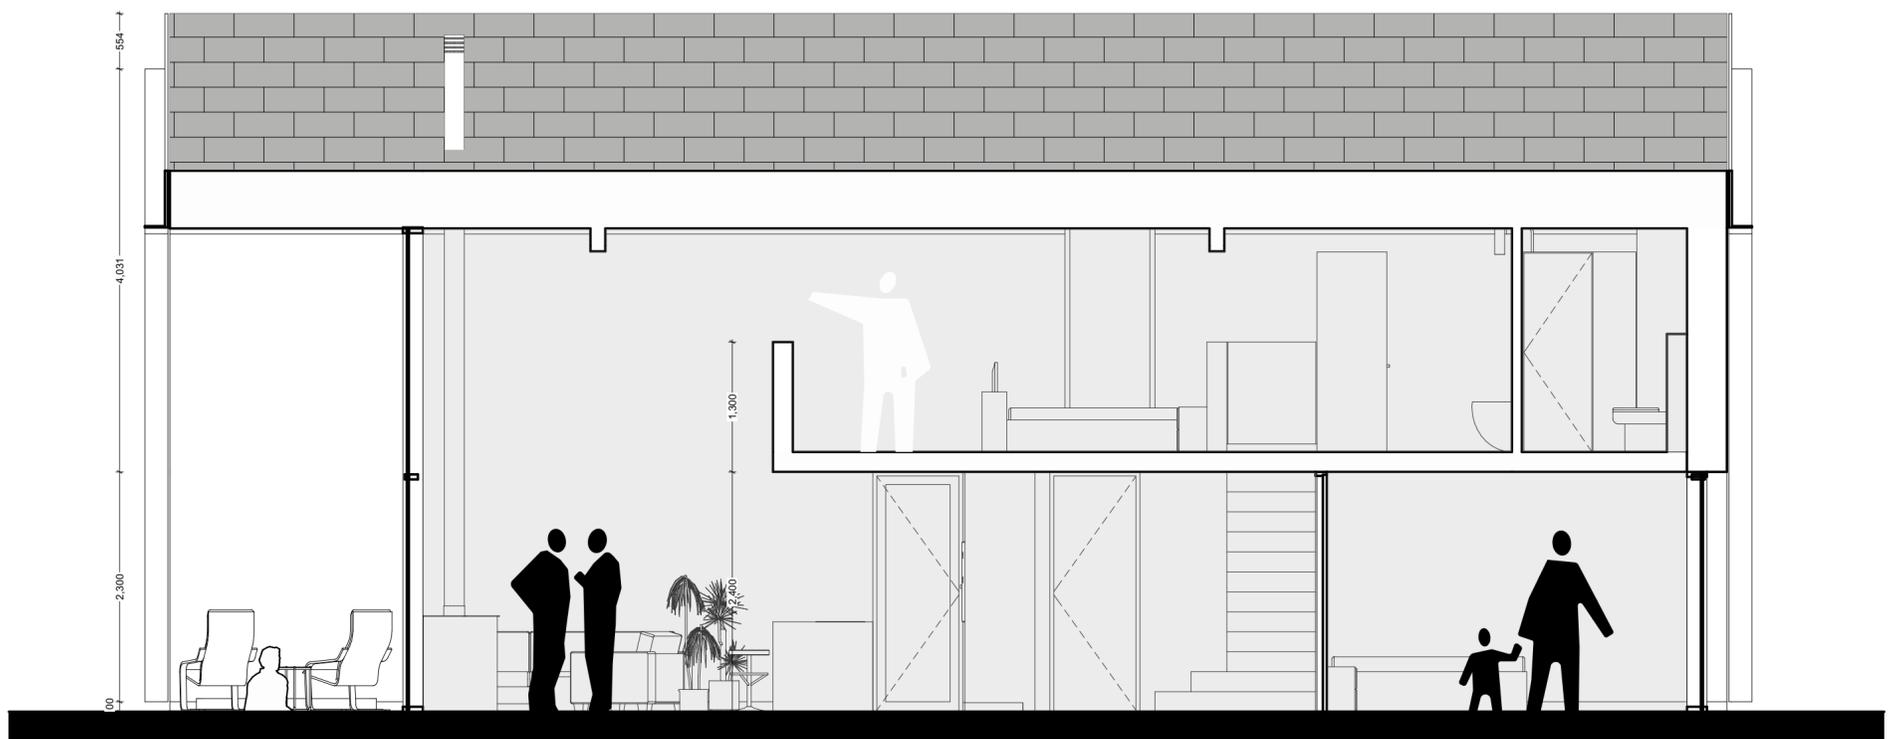

SECTION C3

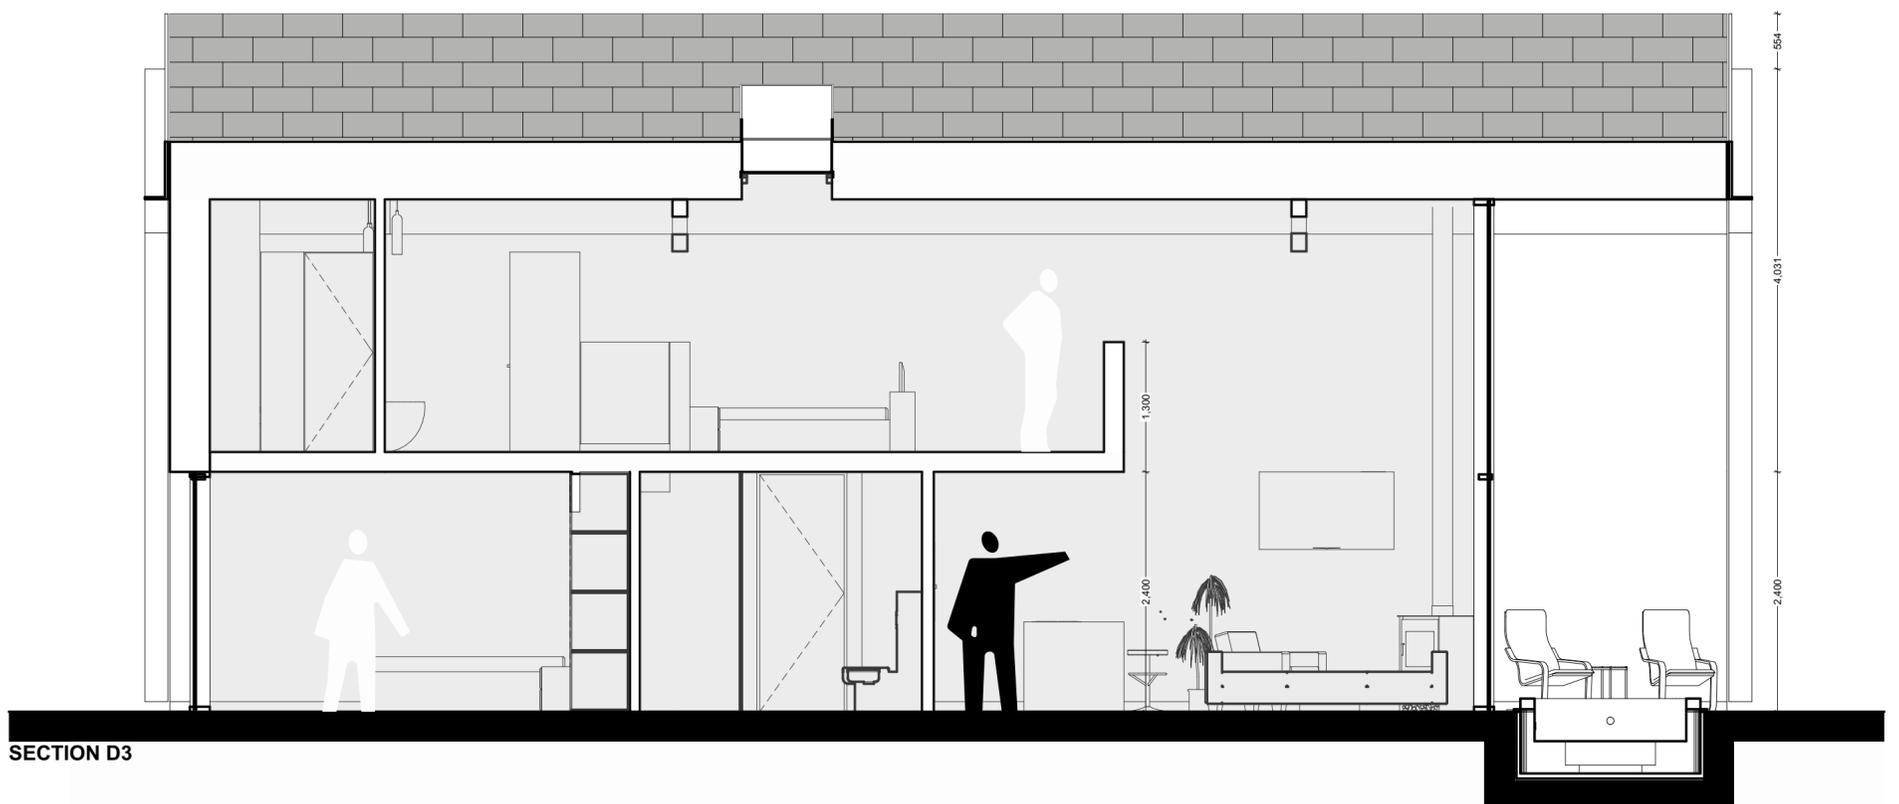

SECTION D3

[See Drawing 2203 / 2204 For Section References]