



GROUND FLOOR - EXISTING

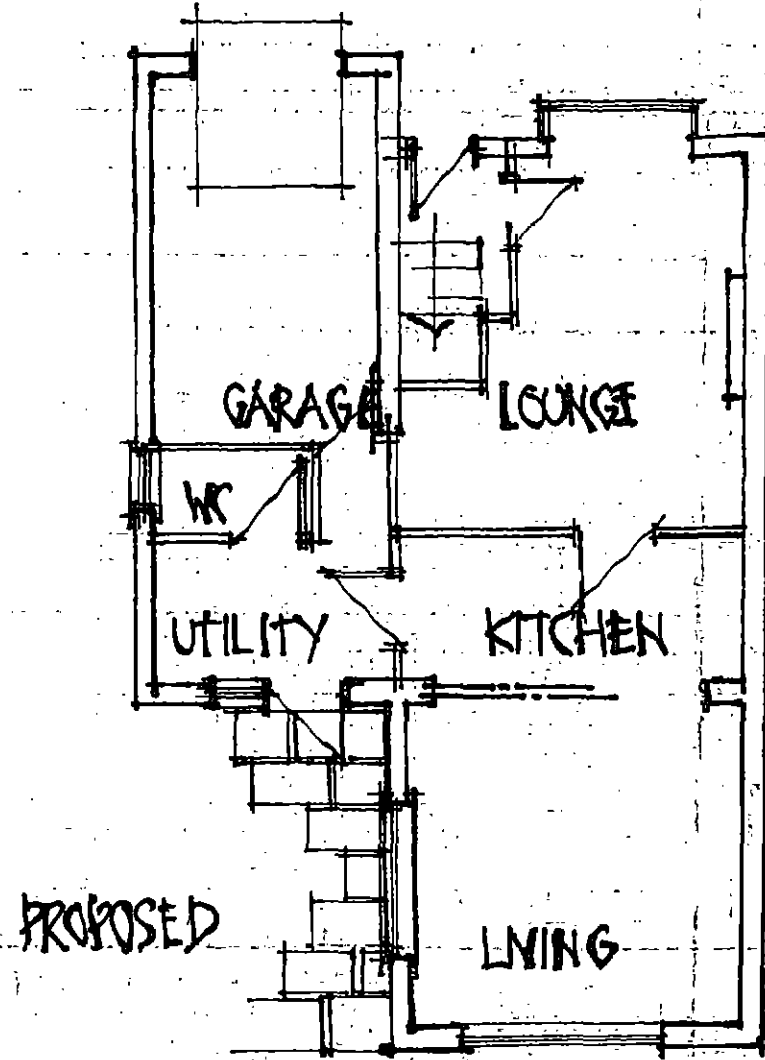


PROPOSED

CONCRETE LININGS OVER EXTERNAL OPENINGS

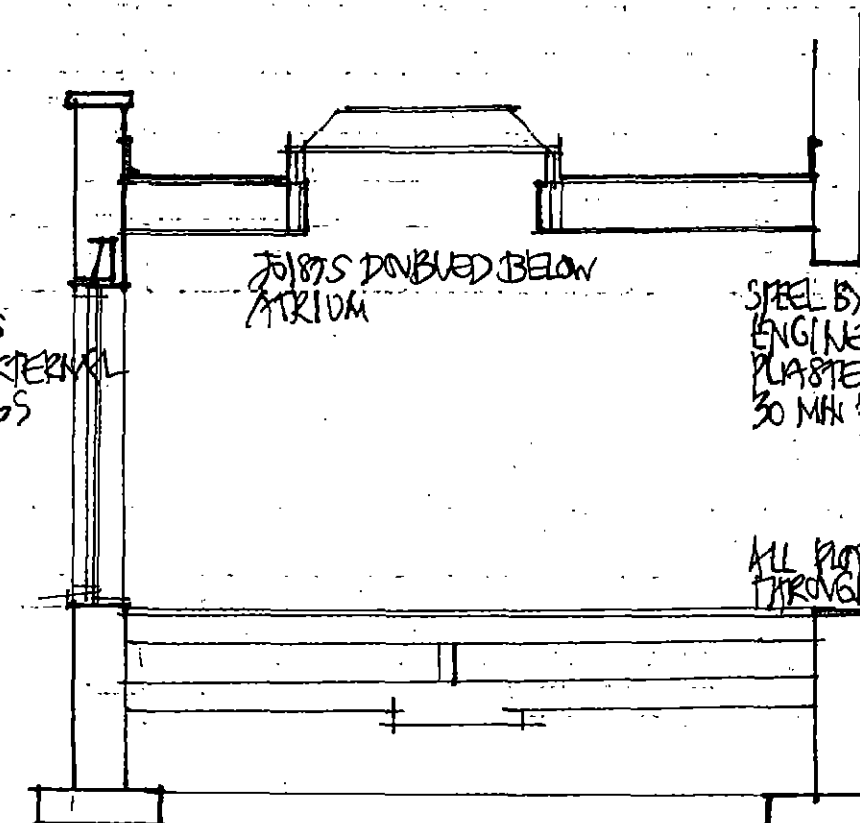


**FOUNDATION DETAIL**  
 DEPTH TO THE SATISFACTION OF BUILDING CONTROL  
 SOLID APPROVED FOUNDATION BLOCKS BELOW G.L.  
 FLOOR JOISTS SUPPORTED ON HONEYCOMBED SLEEPER WALL MD 8/18A

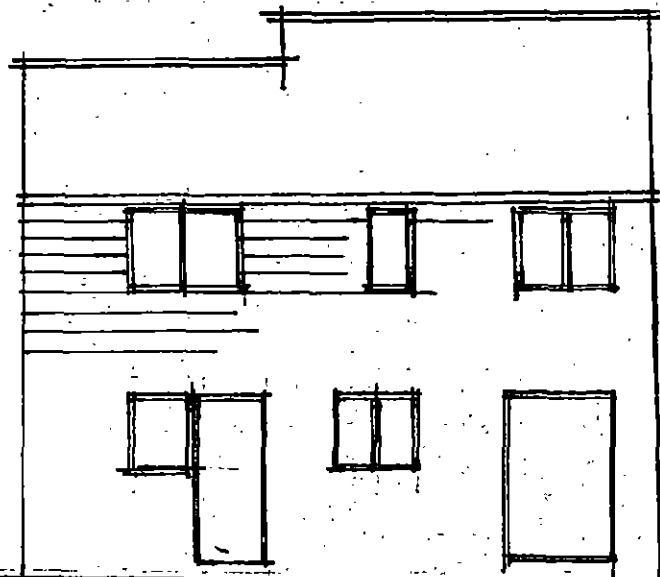

REAR ELEVATION - EXISTING




REAR ELEVATION

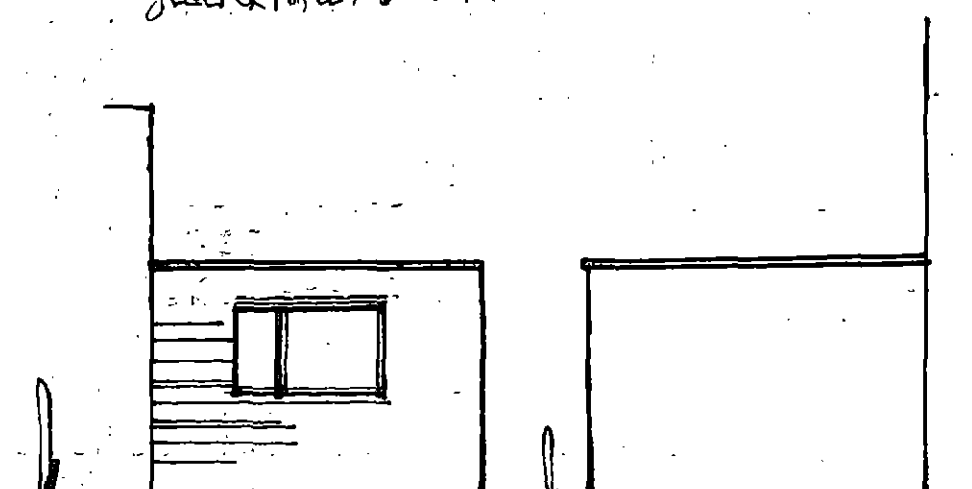

SIDE ELEVATIONS

24 ADKIN ROYD

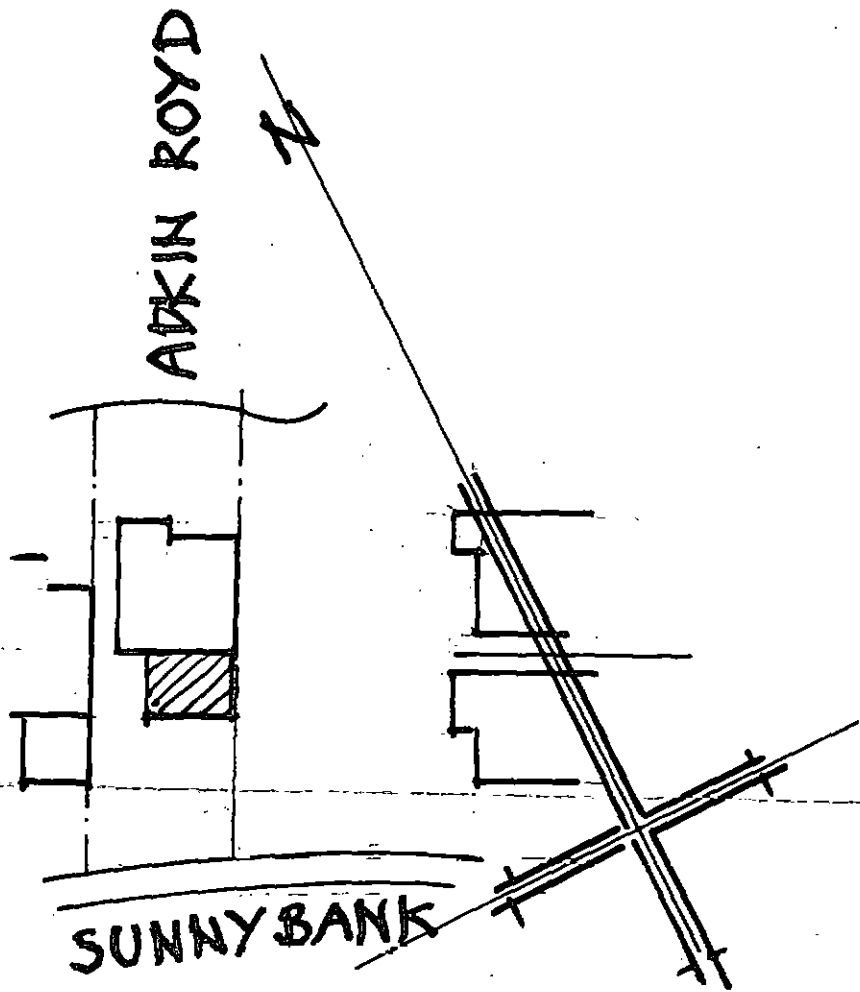

BLOCK PLAN

SCALE 1:500

**SITE LOCATION PLAN  
AREA 2 HA  
SCALE 1:1250 on A4  
CENTRE COORDINATES: 428693, 405808**



Supplied by Streetwise Maps Ltd  
[www.streetwise.net](http://www.streetwise.net)  
Licence No: 100047474  
30/05/2018 19:42